




Legend

- Major Vertical Penetration
- Building Service
- Floor Service
- Occupant/Amenity Areas

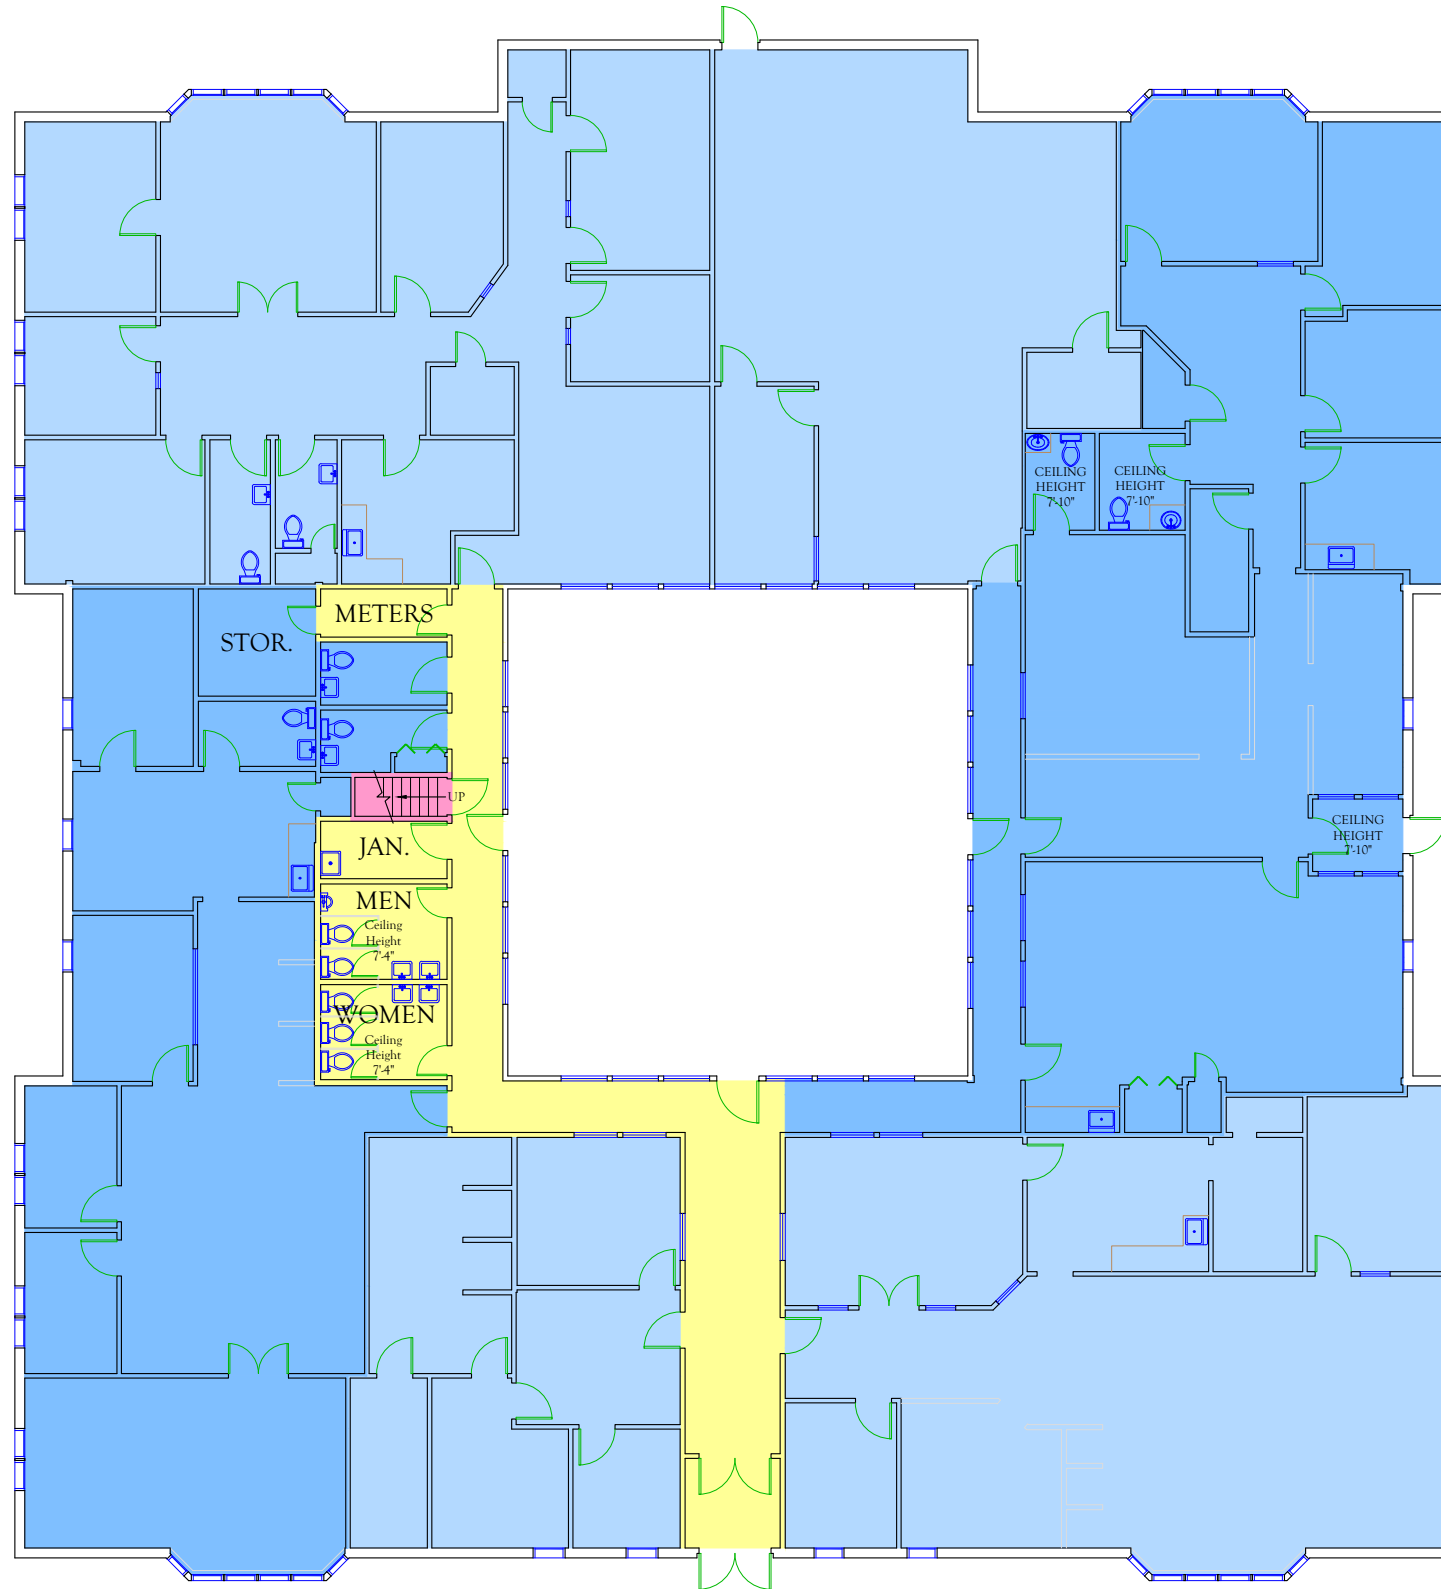

NOTE: All ceiling heights 8'-0", unless otherwise noted.

FIRST FLOOR PLAN
100 South Turnpike Road

  

CLIENT:
PETER DINARDO ENTERPRISES
323 North Avenue
Bridgeport, CT 06606


IQT
1077 Silas Deane Highway, Suite 321
Wethersfield, Connecticut 06109
Telephone: 860-563-2600 Telefax: 860-563-2605
Internet: <http://www.iqt.com>

DRAWING TITLE:
100 SOUTH TURNPIKE ROAD
First Floor Plan



DATE: 11.17.15
SCALE: 1/16" = 1'-0"
DRAWING NUMBER
A-1

Legend

- Major Vertical Penetration
- Building Service
- Floor Service
- Occupant/Amenity Areas

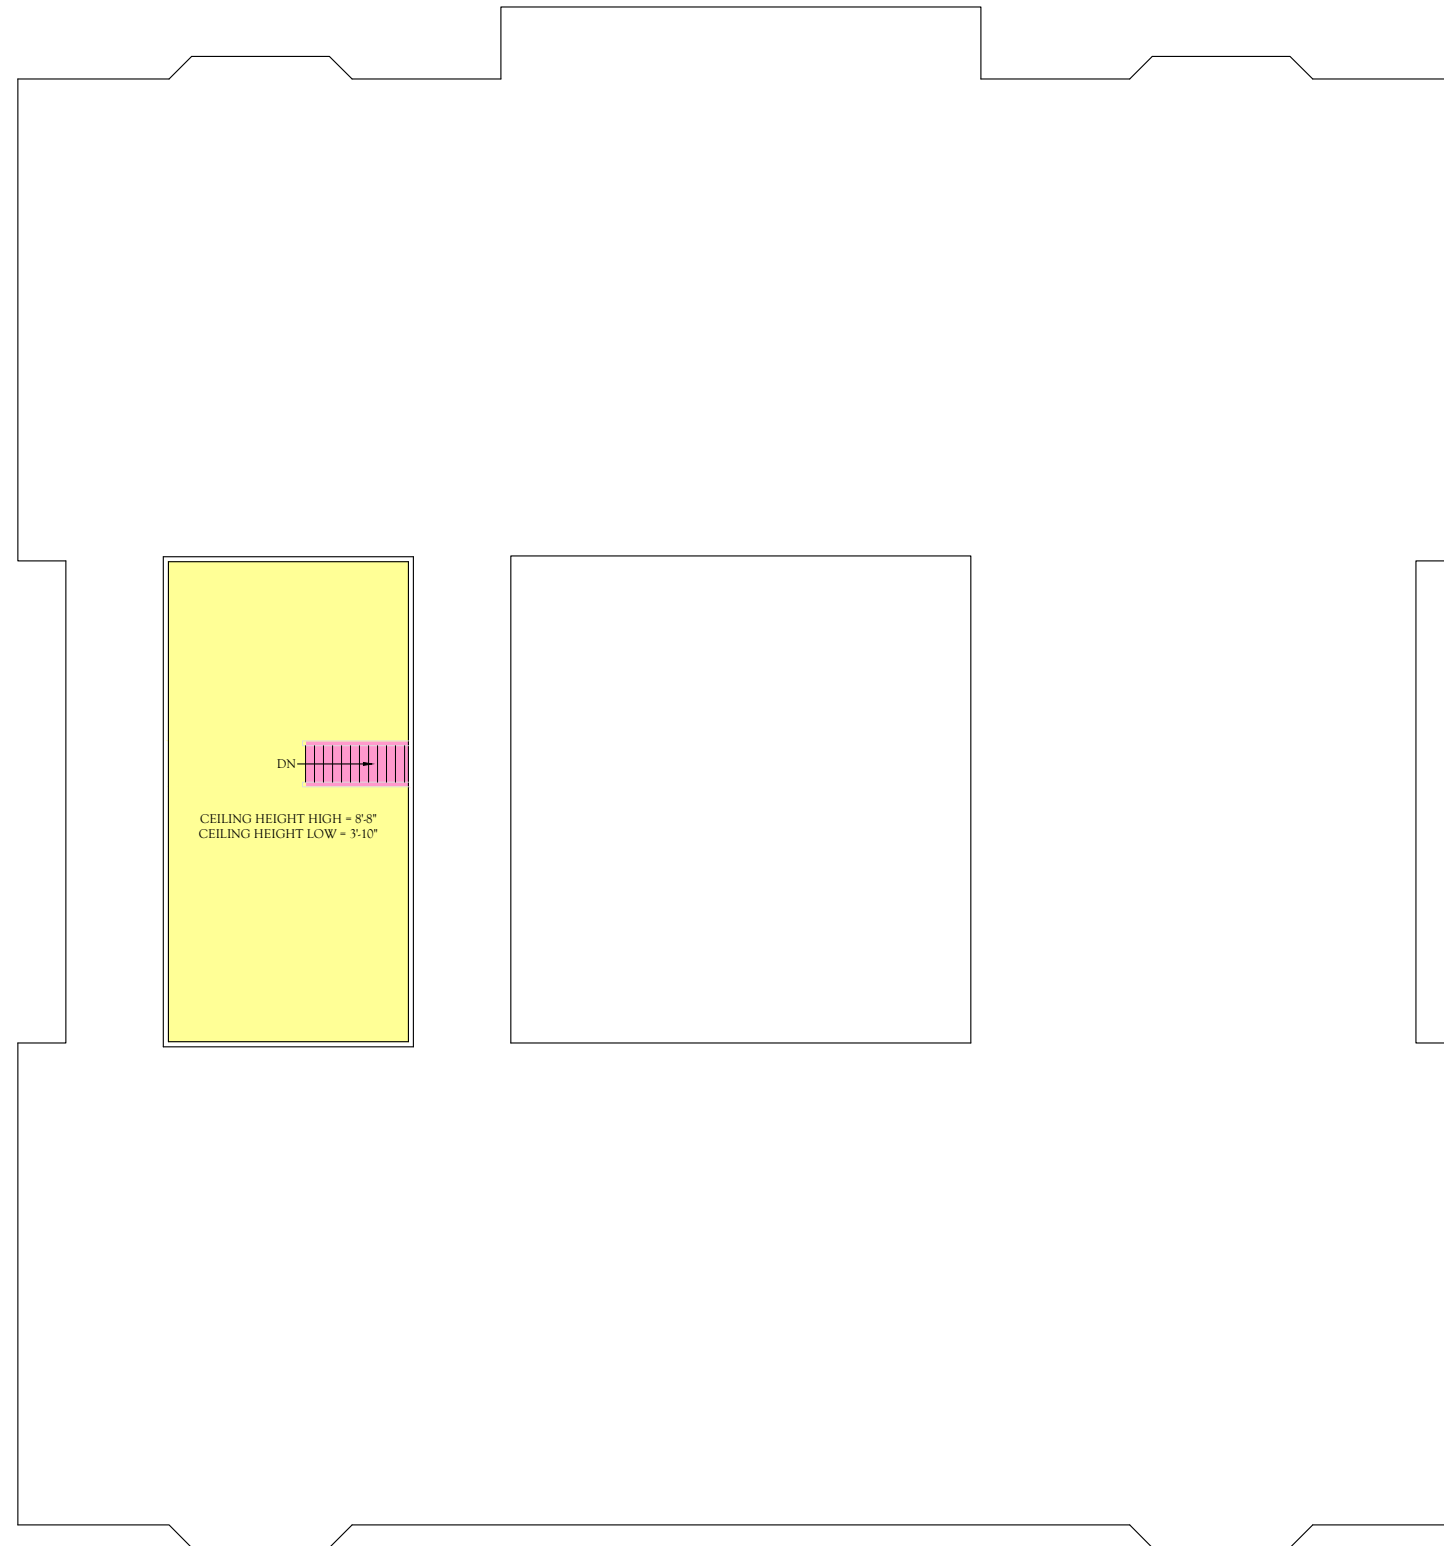

○ SECOND FLOOR PLAN
100 South Turnpike Road

  

CLIENT:
PETER DINARDO ENTERPRISES
323 North Avenue
Bridgeport, CT 06606



1077 Silas Deane Highway, Suite 321
Wethersfield, Connecticut 06109
Telephone: 860-563-2600 Telefax: 860-563-2605
Internet: <http://www.iqt.com>

DRAWING TITLE:
100 SOUTH TURNPIKE ROAD
Second Floor Plan

DATE: 11.17.15
SCALE: 1/16" = 1'-0"
DRAWING NUMBER
A-2