

Notes:

Architect:
LaVigna Associates
25 Old Wagon Road
Ridgefield, Connecticut 06877
203-438-1119 ext 203-438-1523 fax
lavignassociates@sigglobal.net

**2 Daniels Farm Road
Trumbull Center**

PDE 323 North Avenue Bridgeport, Connecticut

Phase: **Construction Preliminary**

Drawing: **First Floor Plan**

Scale: 1/8" = 1'-0" Scale: 1 2 3 4 6 8 12



Date: **11/10/2012**

Drawing #:

1



#2 Daniels Farm Road Trumbull, CT North First Floor Plan

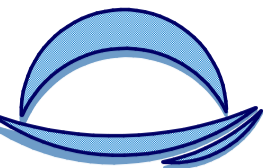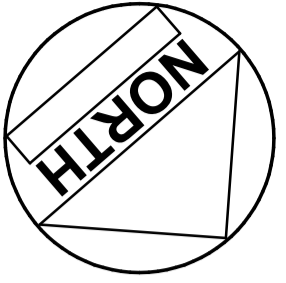

Notes:

Architect:
LaVigna Associates
25 Old Wagon Road
Ridgefield, Connecticut 06877
203-438-1119 tel 203-438-1523 fax
lavignassociates@sbcglobal.net

**2 Daniels Farm Road
Trumbull Center**

PDE 323 North Avenue Bridgeport, Connecticut

Phase: **Construction Preliminary**


Drawing: **Second Floor Plan**

Scale: 1/8" = 1'-0" Scale: 1/4" = 1'-0" Scale: 1/2" = 1'-0" Scale: 3/4" = 1'-0" Scale: 1" = 1'-0" Scale: 1 1/2" = 1'-0" Scale: 2" = 1'-0" Scale: 3" = 1'-0" Scale: 4" = 1'-0" Scale: 6" = 1'-0" Scale: 8" = 1'-0" Scale: 12" = 1'-0"

Date: **11/10/2012**

Drawing #:

3

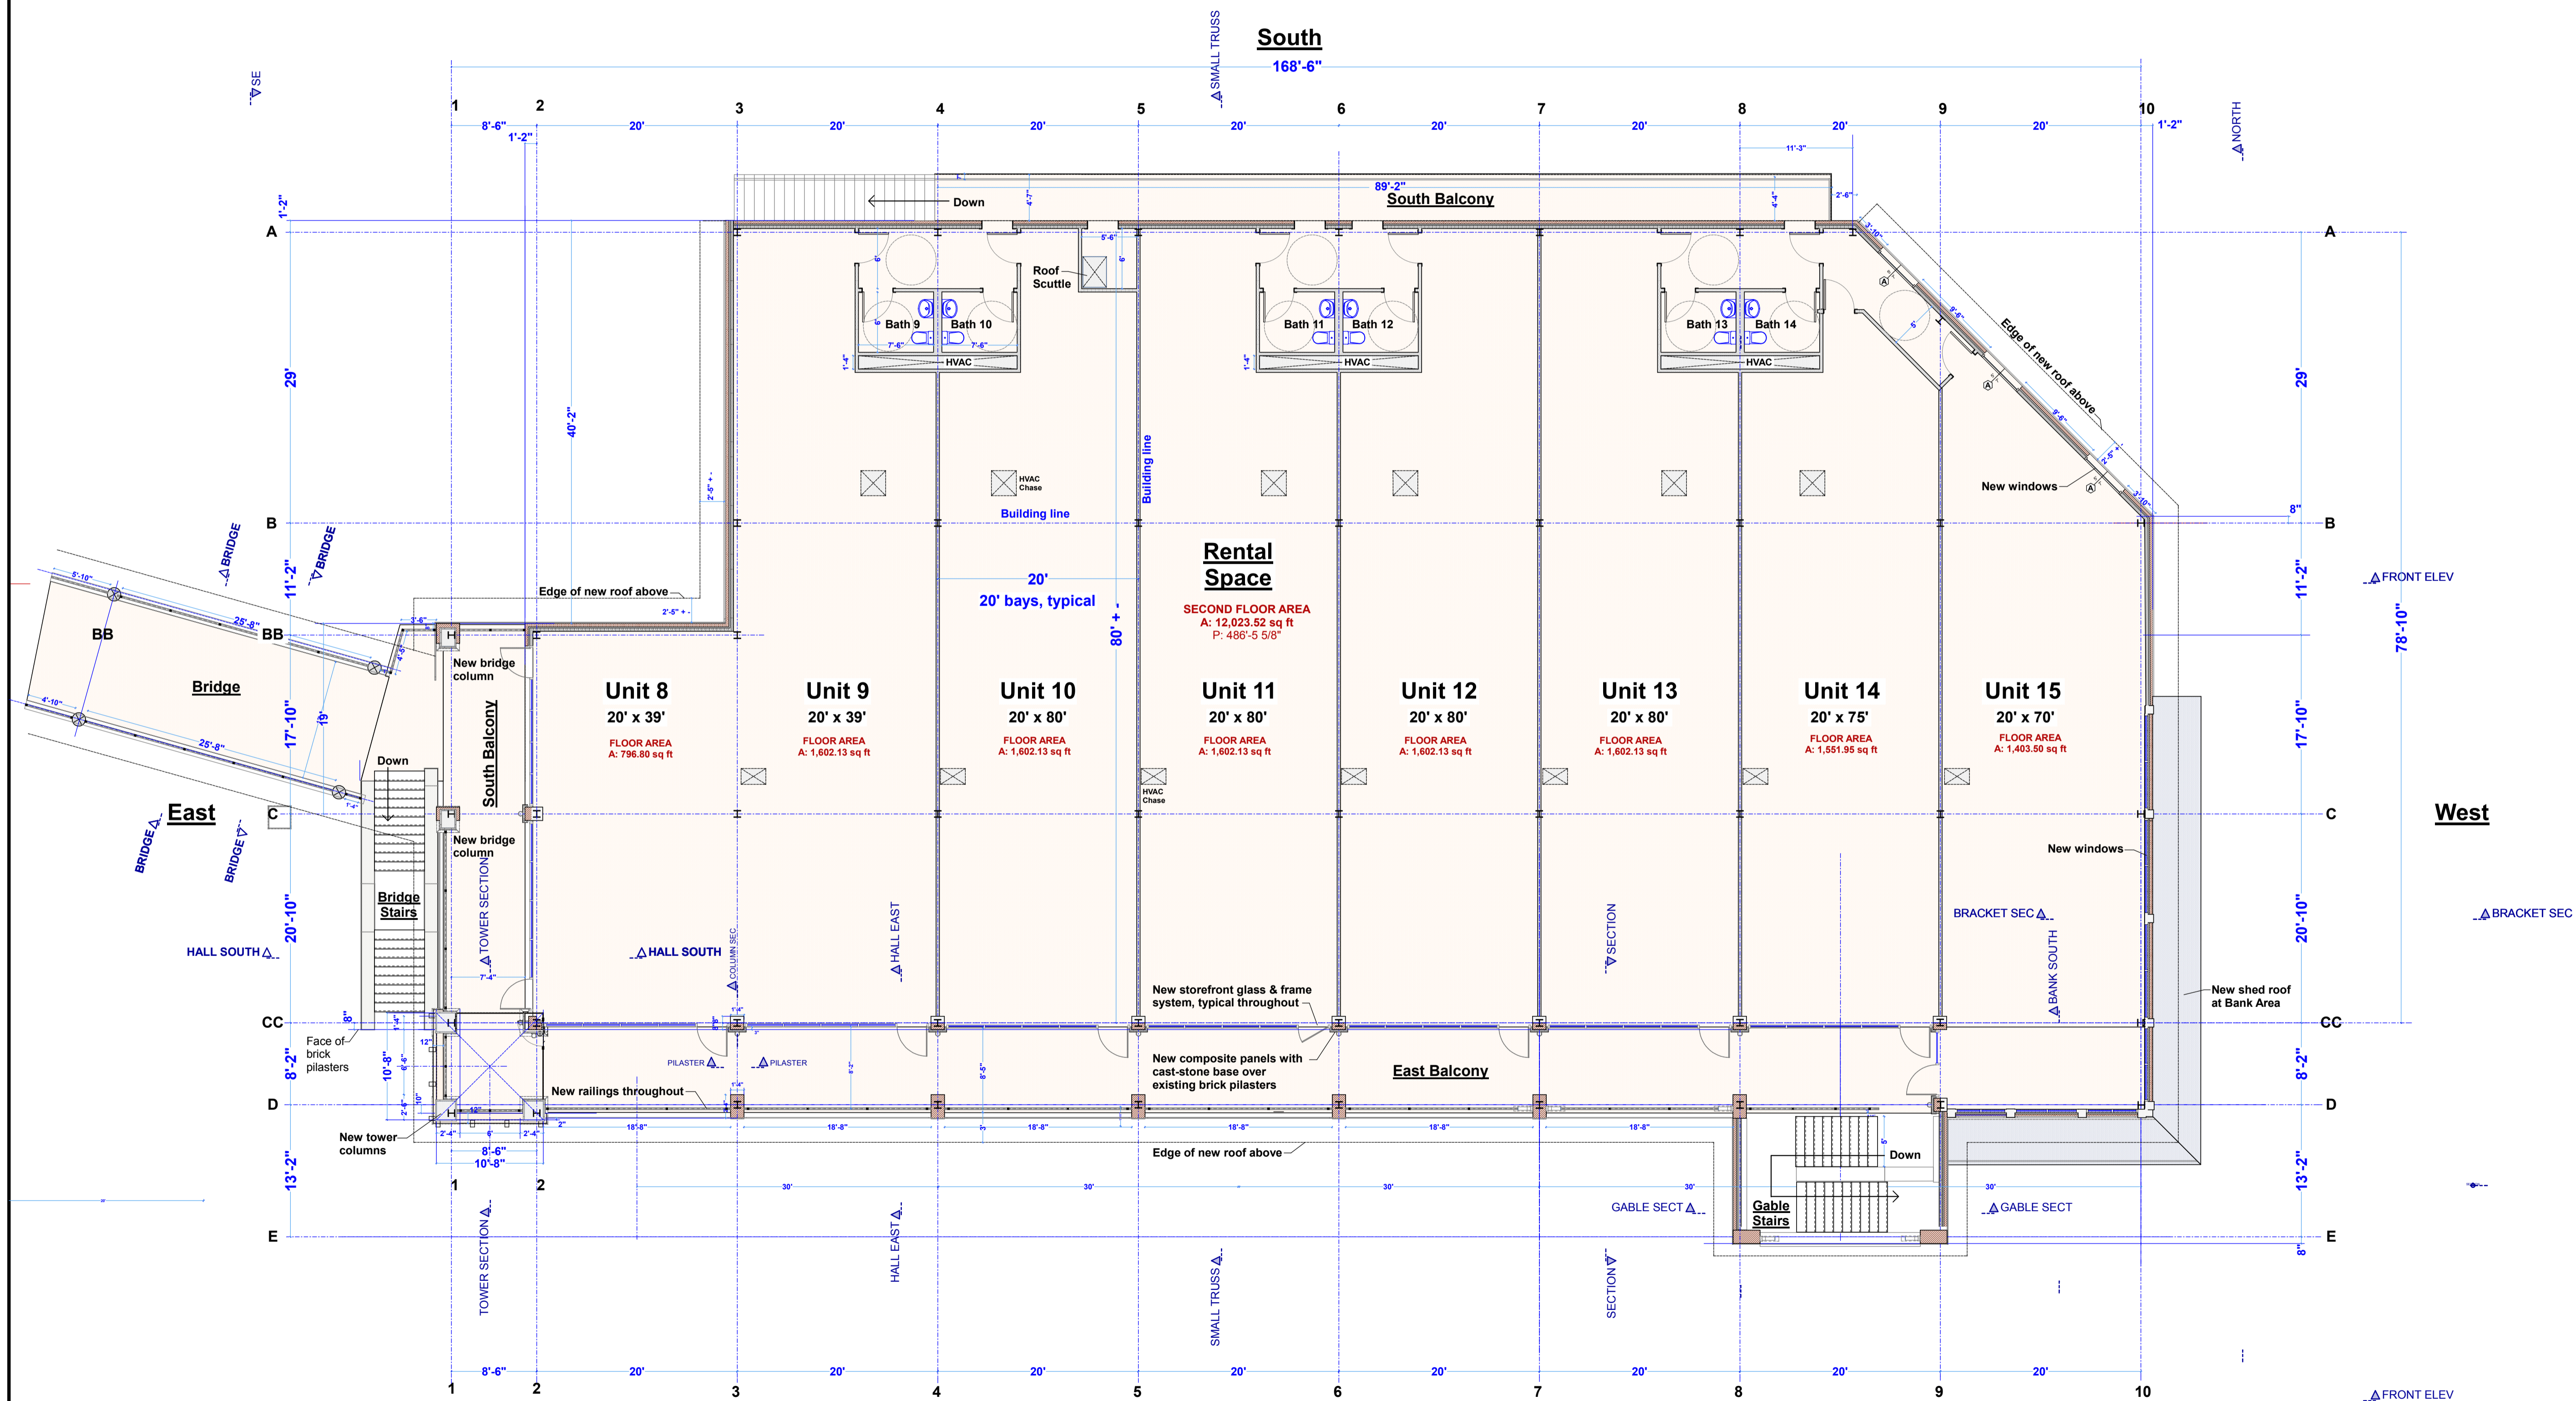

#2 Daniels Farm Road Trumbull, CT

North

Second Floor Plan