




# Legend

- Major Vertical Penetration
- Building Service
- Floor Service
- Occupant/Amenity Areas

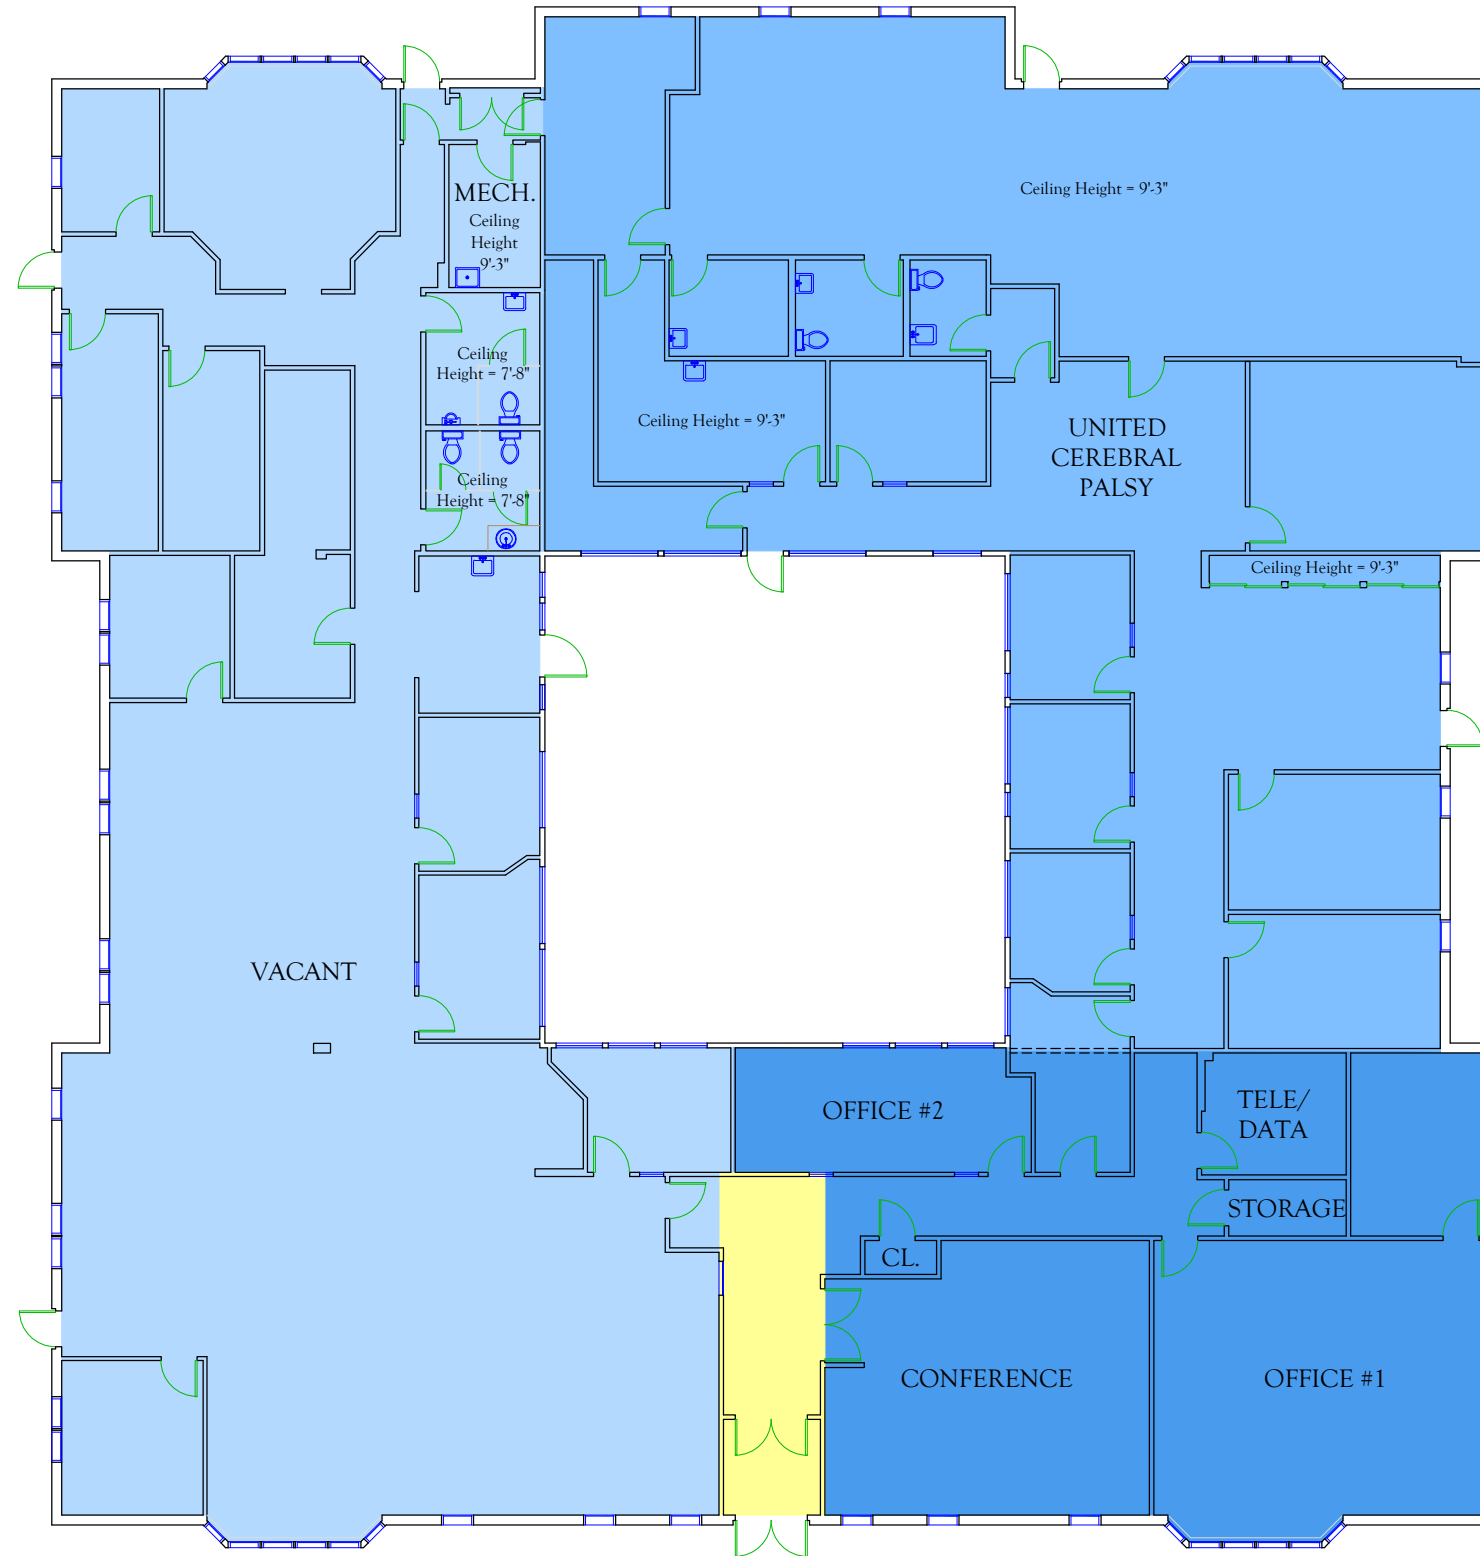

NOTE: All ceiling heights 8'-0", unless otherwise noted.

FIRST FLOOR PLAN  
94 - 96 South Turnpike Road

  

CLIENT:  
PETER DINARDO ENTERPRISES  
323 North Avenue  
Bridgeport, CT 06606

**IQT**  
1077 Silas Deane Highway, Suite 321  
Wethersfield, Connecticut 06109  
Telephone: 860-563-2600 Telephone: 860-563-2605  
Internet: <http://www.iqt.com>

DRAWING TITLE:  
94 - 96 SOUTH TURNPIKE ROAD  
First Floor Plan

DATE: 02.20.15  
SCALE: 1/16" = 1'-0"  
DRAWING NUMBER  
**A-1**