



Legend

- Major Vertical Penetration
- Building Service
- Floor Service
- Occupant/Amenity Areas

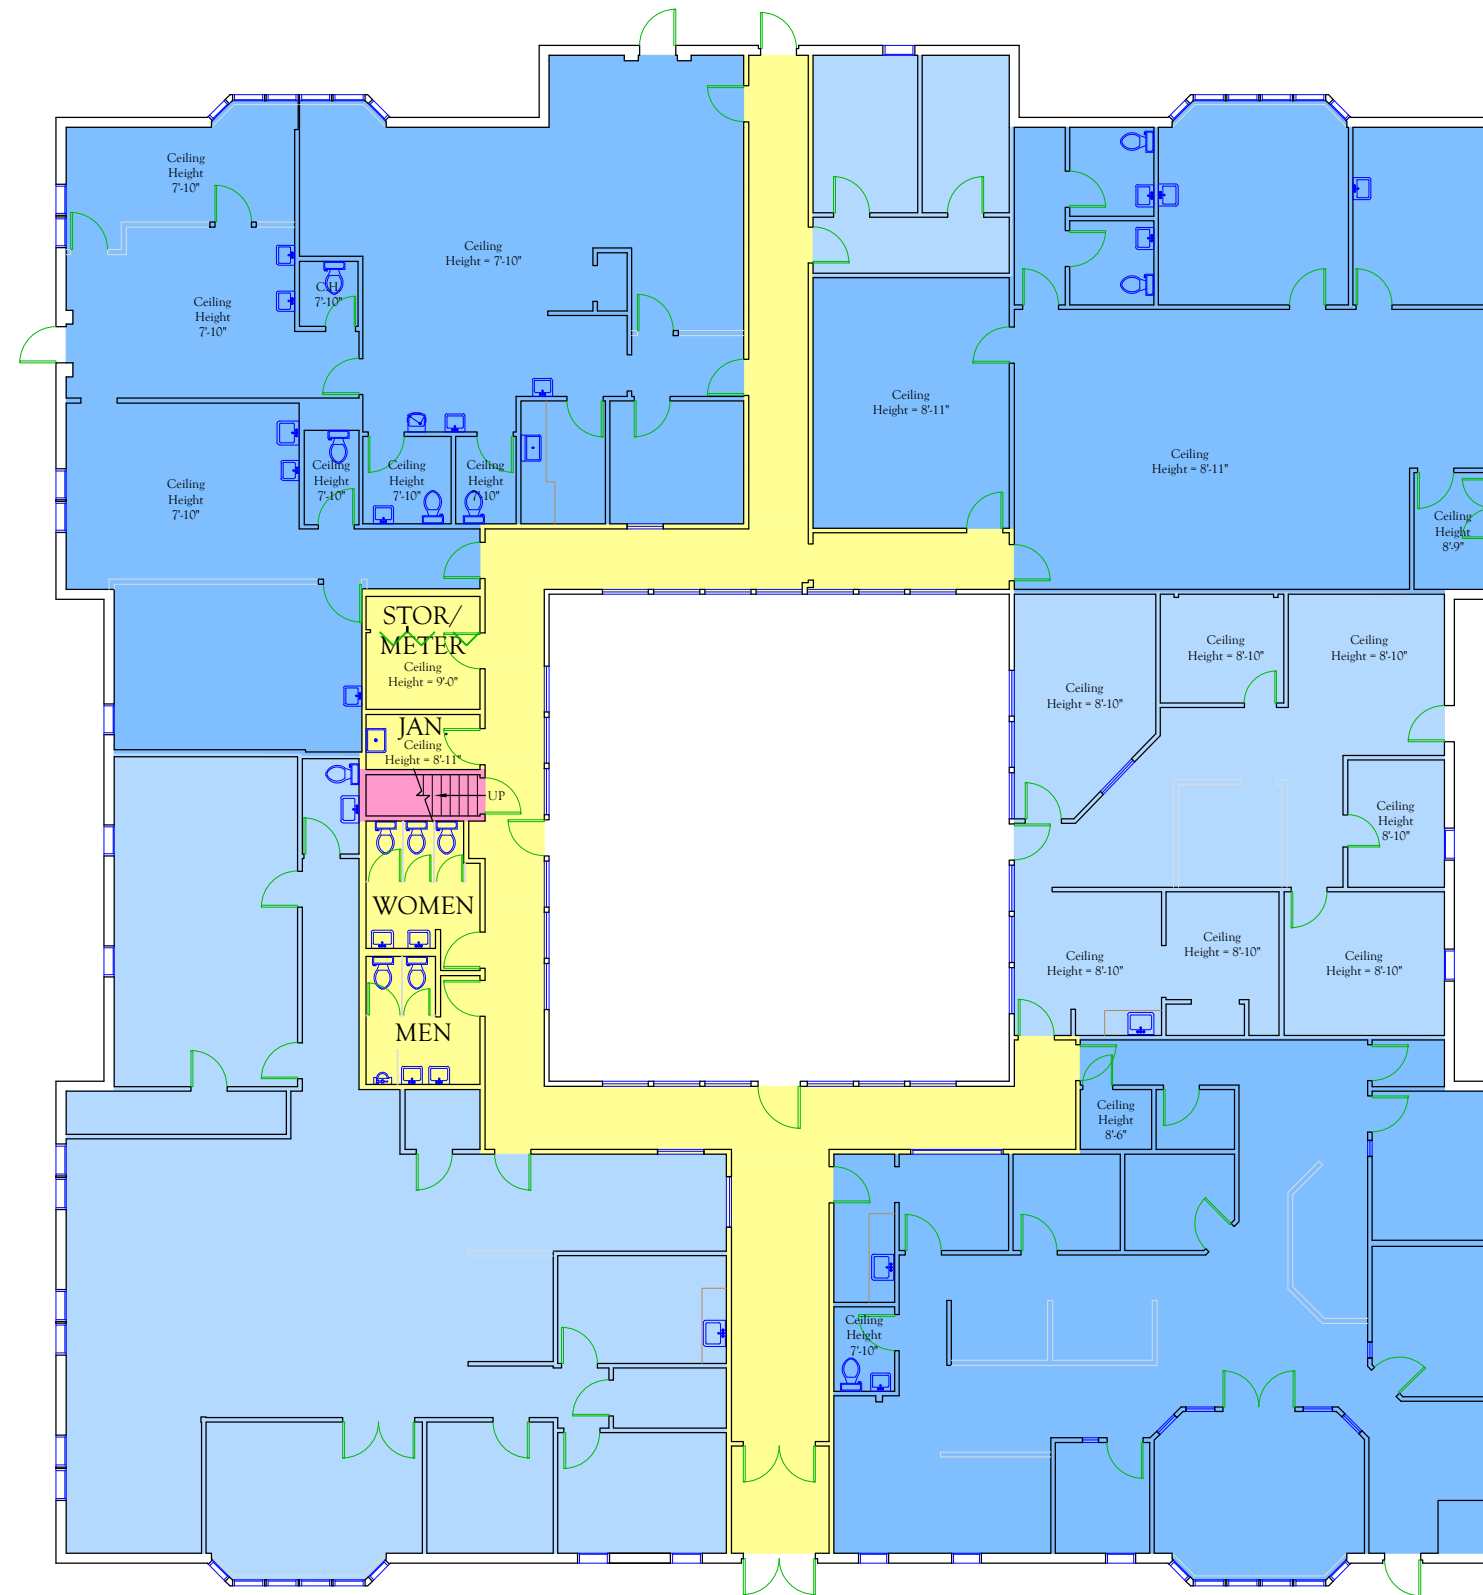

NOTE: All ceiling heights 8'-0", unless otherwise noted.

FIRST FLOOR PLAN
98 South Turnpike Road

 


 


CLIENT:
PETER DINARDO ENTERPRISES
323 North Avenue
Bridgeport, CT 06606


IQT
1077 Silas Deane Highway, Suite 321
Wethersfield, Connecticut 06109
Telephone: 860-563-2600 Telefax: 860-563-2605
Internet: <http://www.iqt.com>

DRAWING TITLE:
98 SOUTH TURNPIKE ROAD
First Floor Plan



DATE: 02.23.15
SCALE: 1/16" = 1'-0"
DRAWING NUMBER:
A-1

Legend

-  Major Vertical Penetration
-  Building Service
-  Floor Service
-  Occupant/Amenity Areas

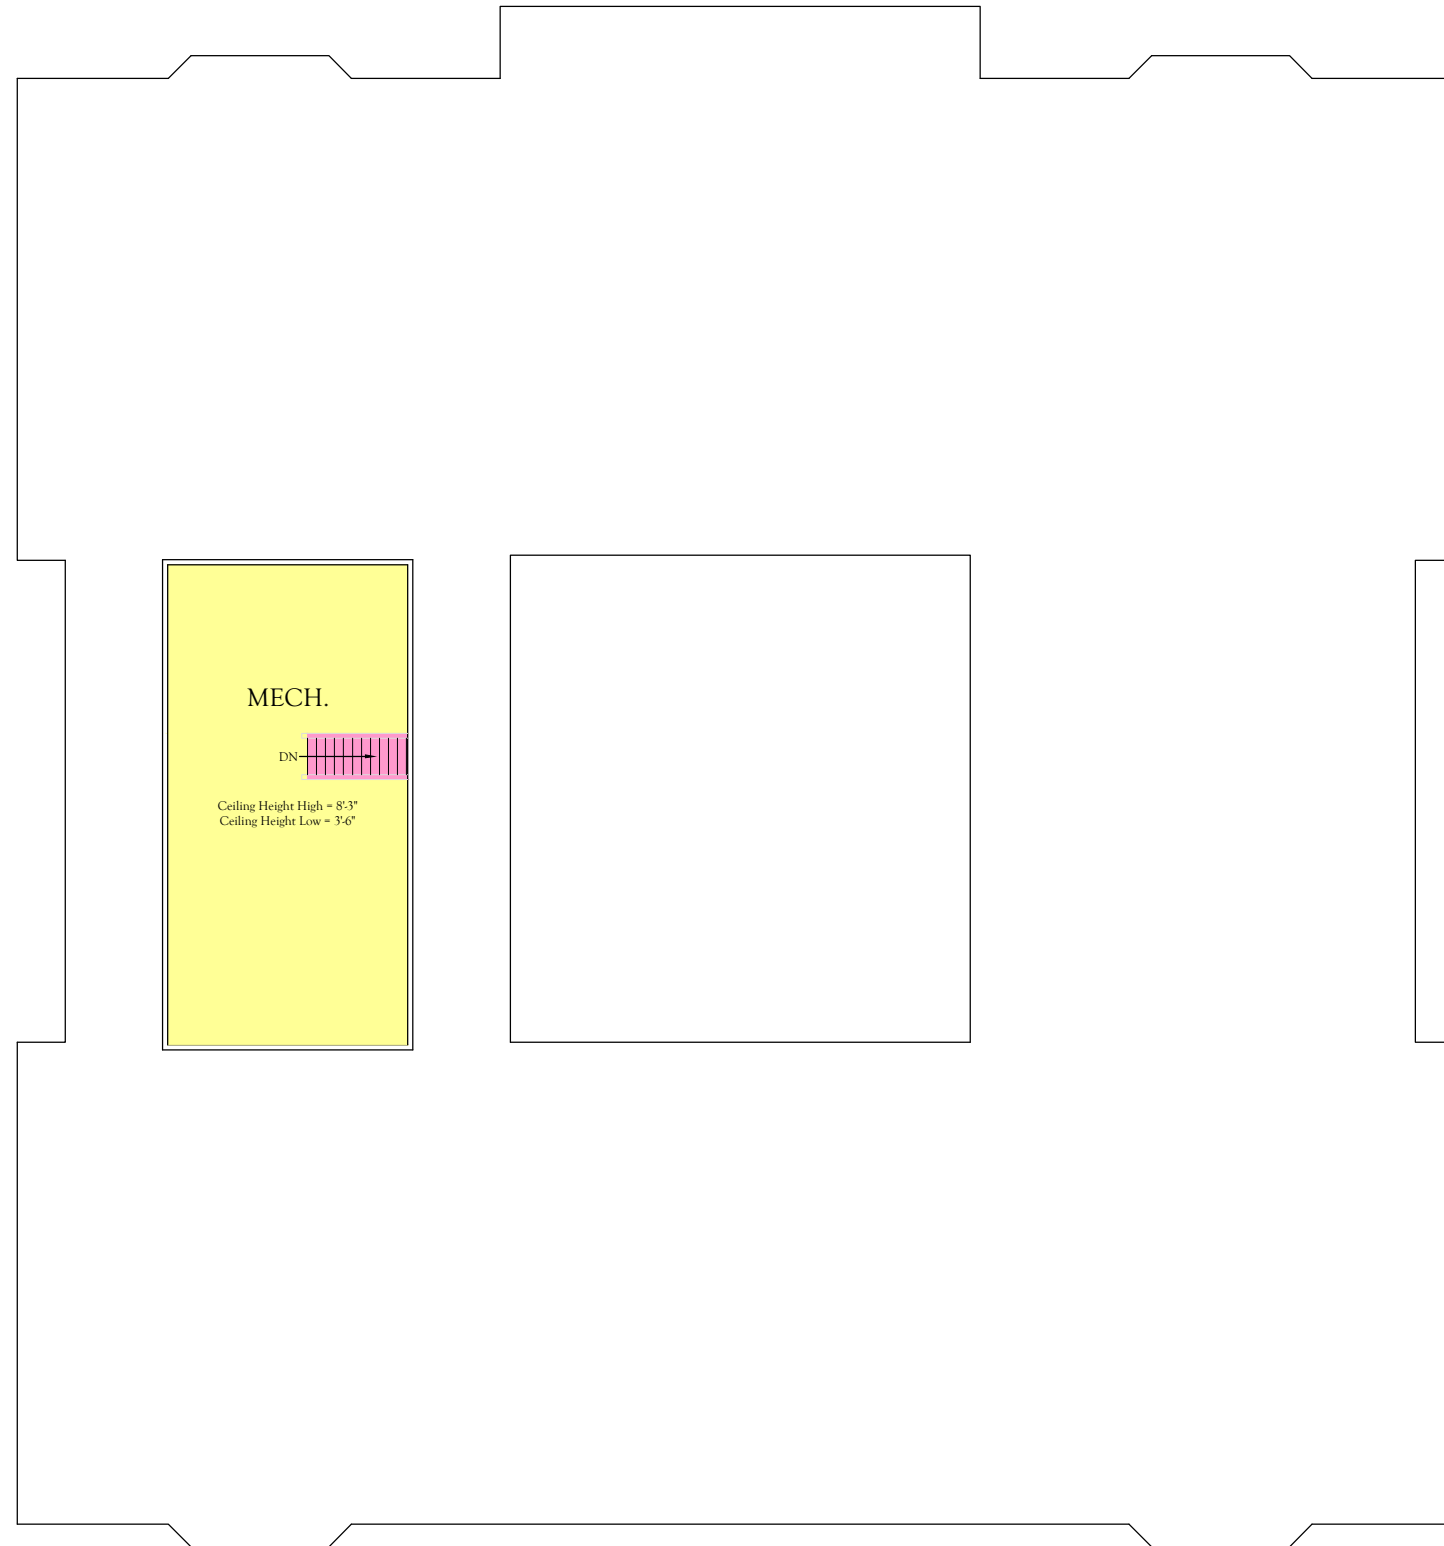

 **SECOND FLOOR PLAN**
98 South Turnpike Road

  

CLIENT:
PETER DINARDO ENTERPRISES
323 North Avenue
Bridgeport, CT 06606

IQT
1077 Silas Deane Highway, Suite 321
Wethersfield, Connecticut 06109
Telephone: 860-563-2600 Telefax: 860-563-2605
Internet: <http://www.iqt.com>

DRAWING TITLE:
98 SOUTH TURNPIKE ROAD
Second Floor Plan

DATE: 02.23.15
SCALE: 1/16" = 1'-0"
DRAWING NUMBER
A-2