


## FOURTH FLOOR PLAN


SCALE 3/32" = 1'-0"

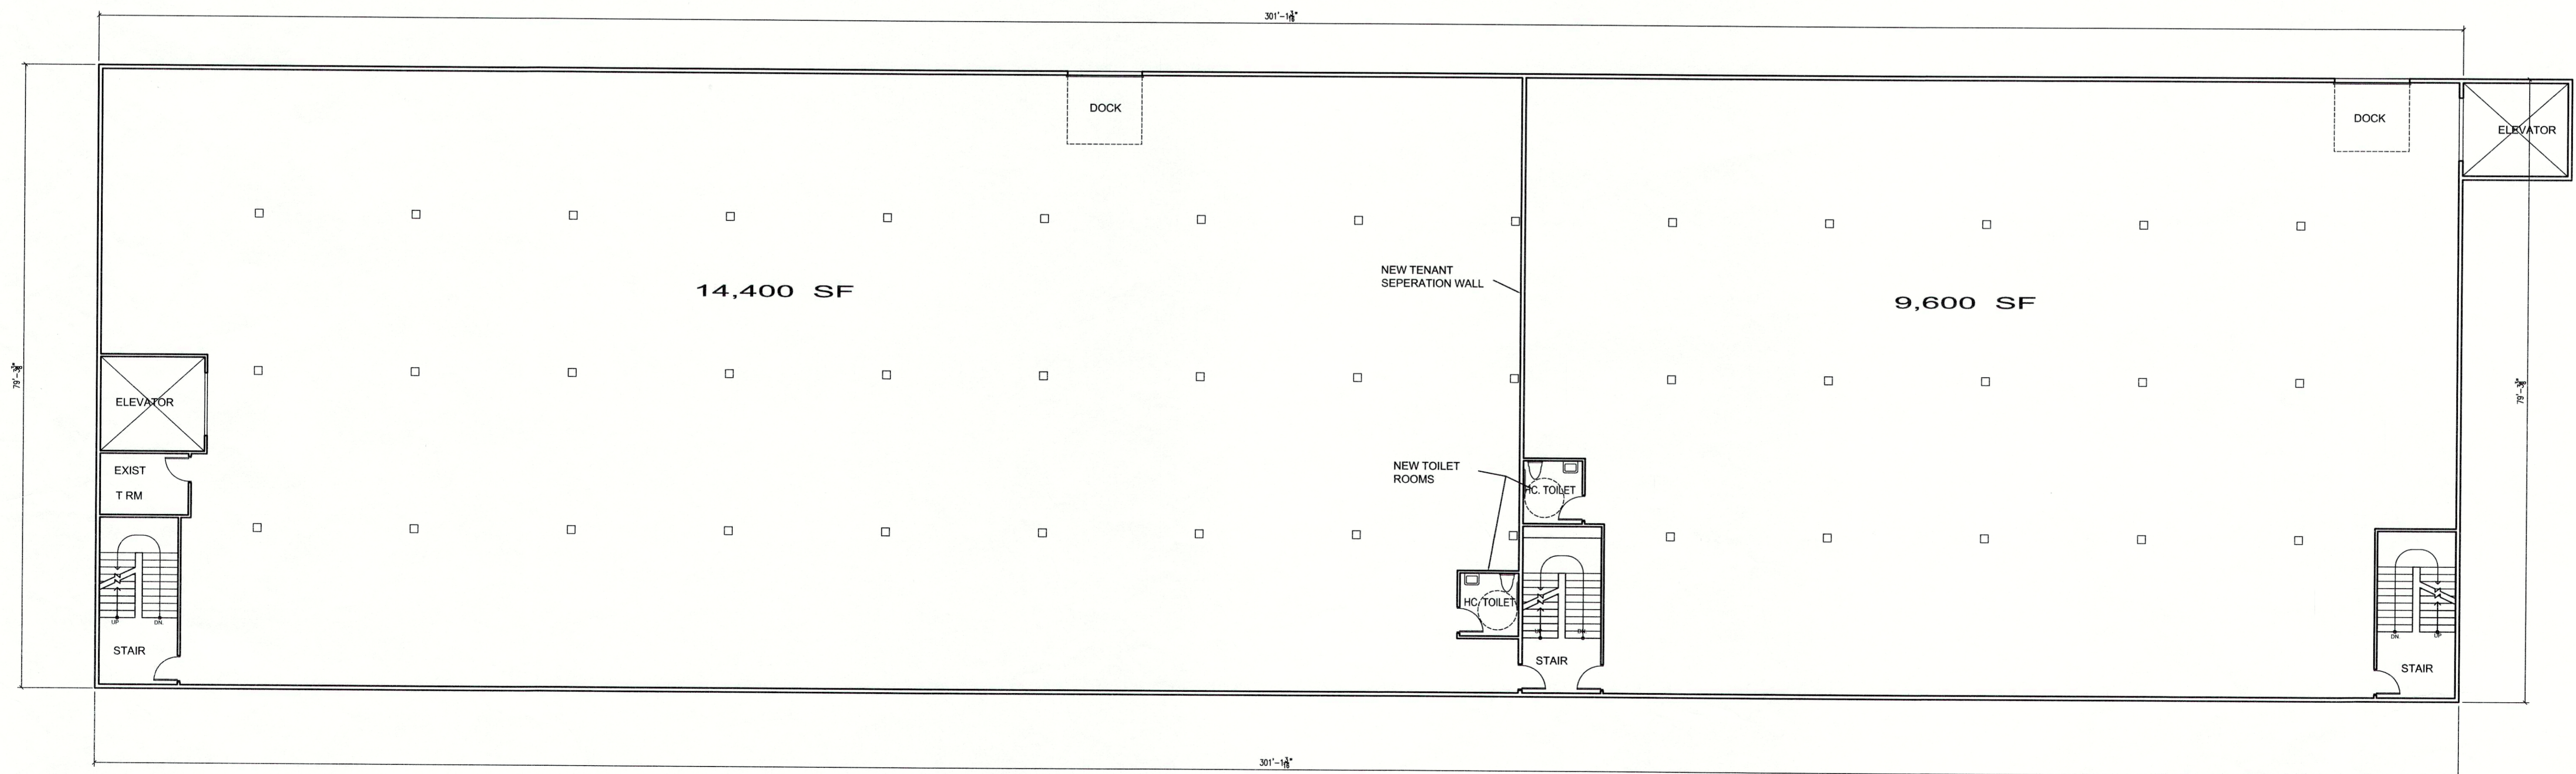

## THIRD FLOOR PLAN

SCALE 3/32" = 1'-0"

This drawing is the property of the architect, it has been prepared specifically for the owner of this project at this site and is not to be used for any other purpose, location, or owner without written consent of the architect. Method of construction shown on this drawing should be followed exactly. Any deviation without architect's consent or supervision, the architect will not be held responsible for damages.

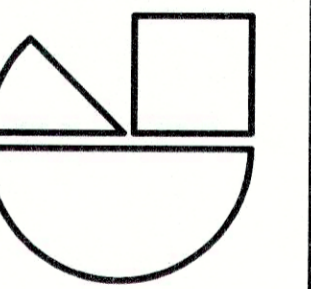

**GUEDES - KHAN INC.**  
Designers, Architects & Project Managers  
1425 Noble Avenue, Bpt., CT. 06610  
Tel. 203-367-5180 Fax. 203-367-4961

CRESTLINE MANUFACTURING BUILDING FOR  
PETER DINARDO ENTERPRISES  
NORWALK, CONNECTICUT

THIRD FLOOR PLAN &	date: 6/30/2003	scale: AS NOTED
FOURTH FLOOR PLAN	drawn:	checked:

1	2	3	4	5	6
revisions					

AUG 22, 03

A-2