

SKD CONSTRUCTION COMPANY  
 929 Kings Highway East  
 Fairfield, Connecticut

**INFOQUEST**  
 TECHNOLOGIES  
 945-B Cromwell Avenue, Suite 310  
 Rocky Hill, Connecticut 06067  
 Telephone: 860-563-2600 Telefax: 860-563-2605  
 Internet: <http://www.iqt.com>

DRAWING TITLE:  
 162 MAIN AVENUE  
 Site Plan



DATE: 07.03.08  
 SCALE: 1" = 25'  
 DRAWING NUMBER  
**A-3**

MAP OF PROPERTY  
 PREPARED FOR  
**TOYOTA OF GREENWICH**

NORWALK, CONN.  
 JUNE 10, 1998

DENNIS A. DEILUS LAND SURVEYOR  
 NORWALK, CONN.

CERTIFIED "SUBSTANTIALLY CORRECT" AS TO THE PRECISION  
 OF A CLASS A-2 SURVEY.  
*Dennis A. Deilus* L.S.  
 CONN. REG. N.R. 6396

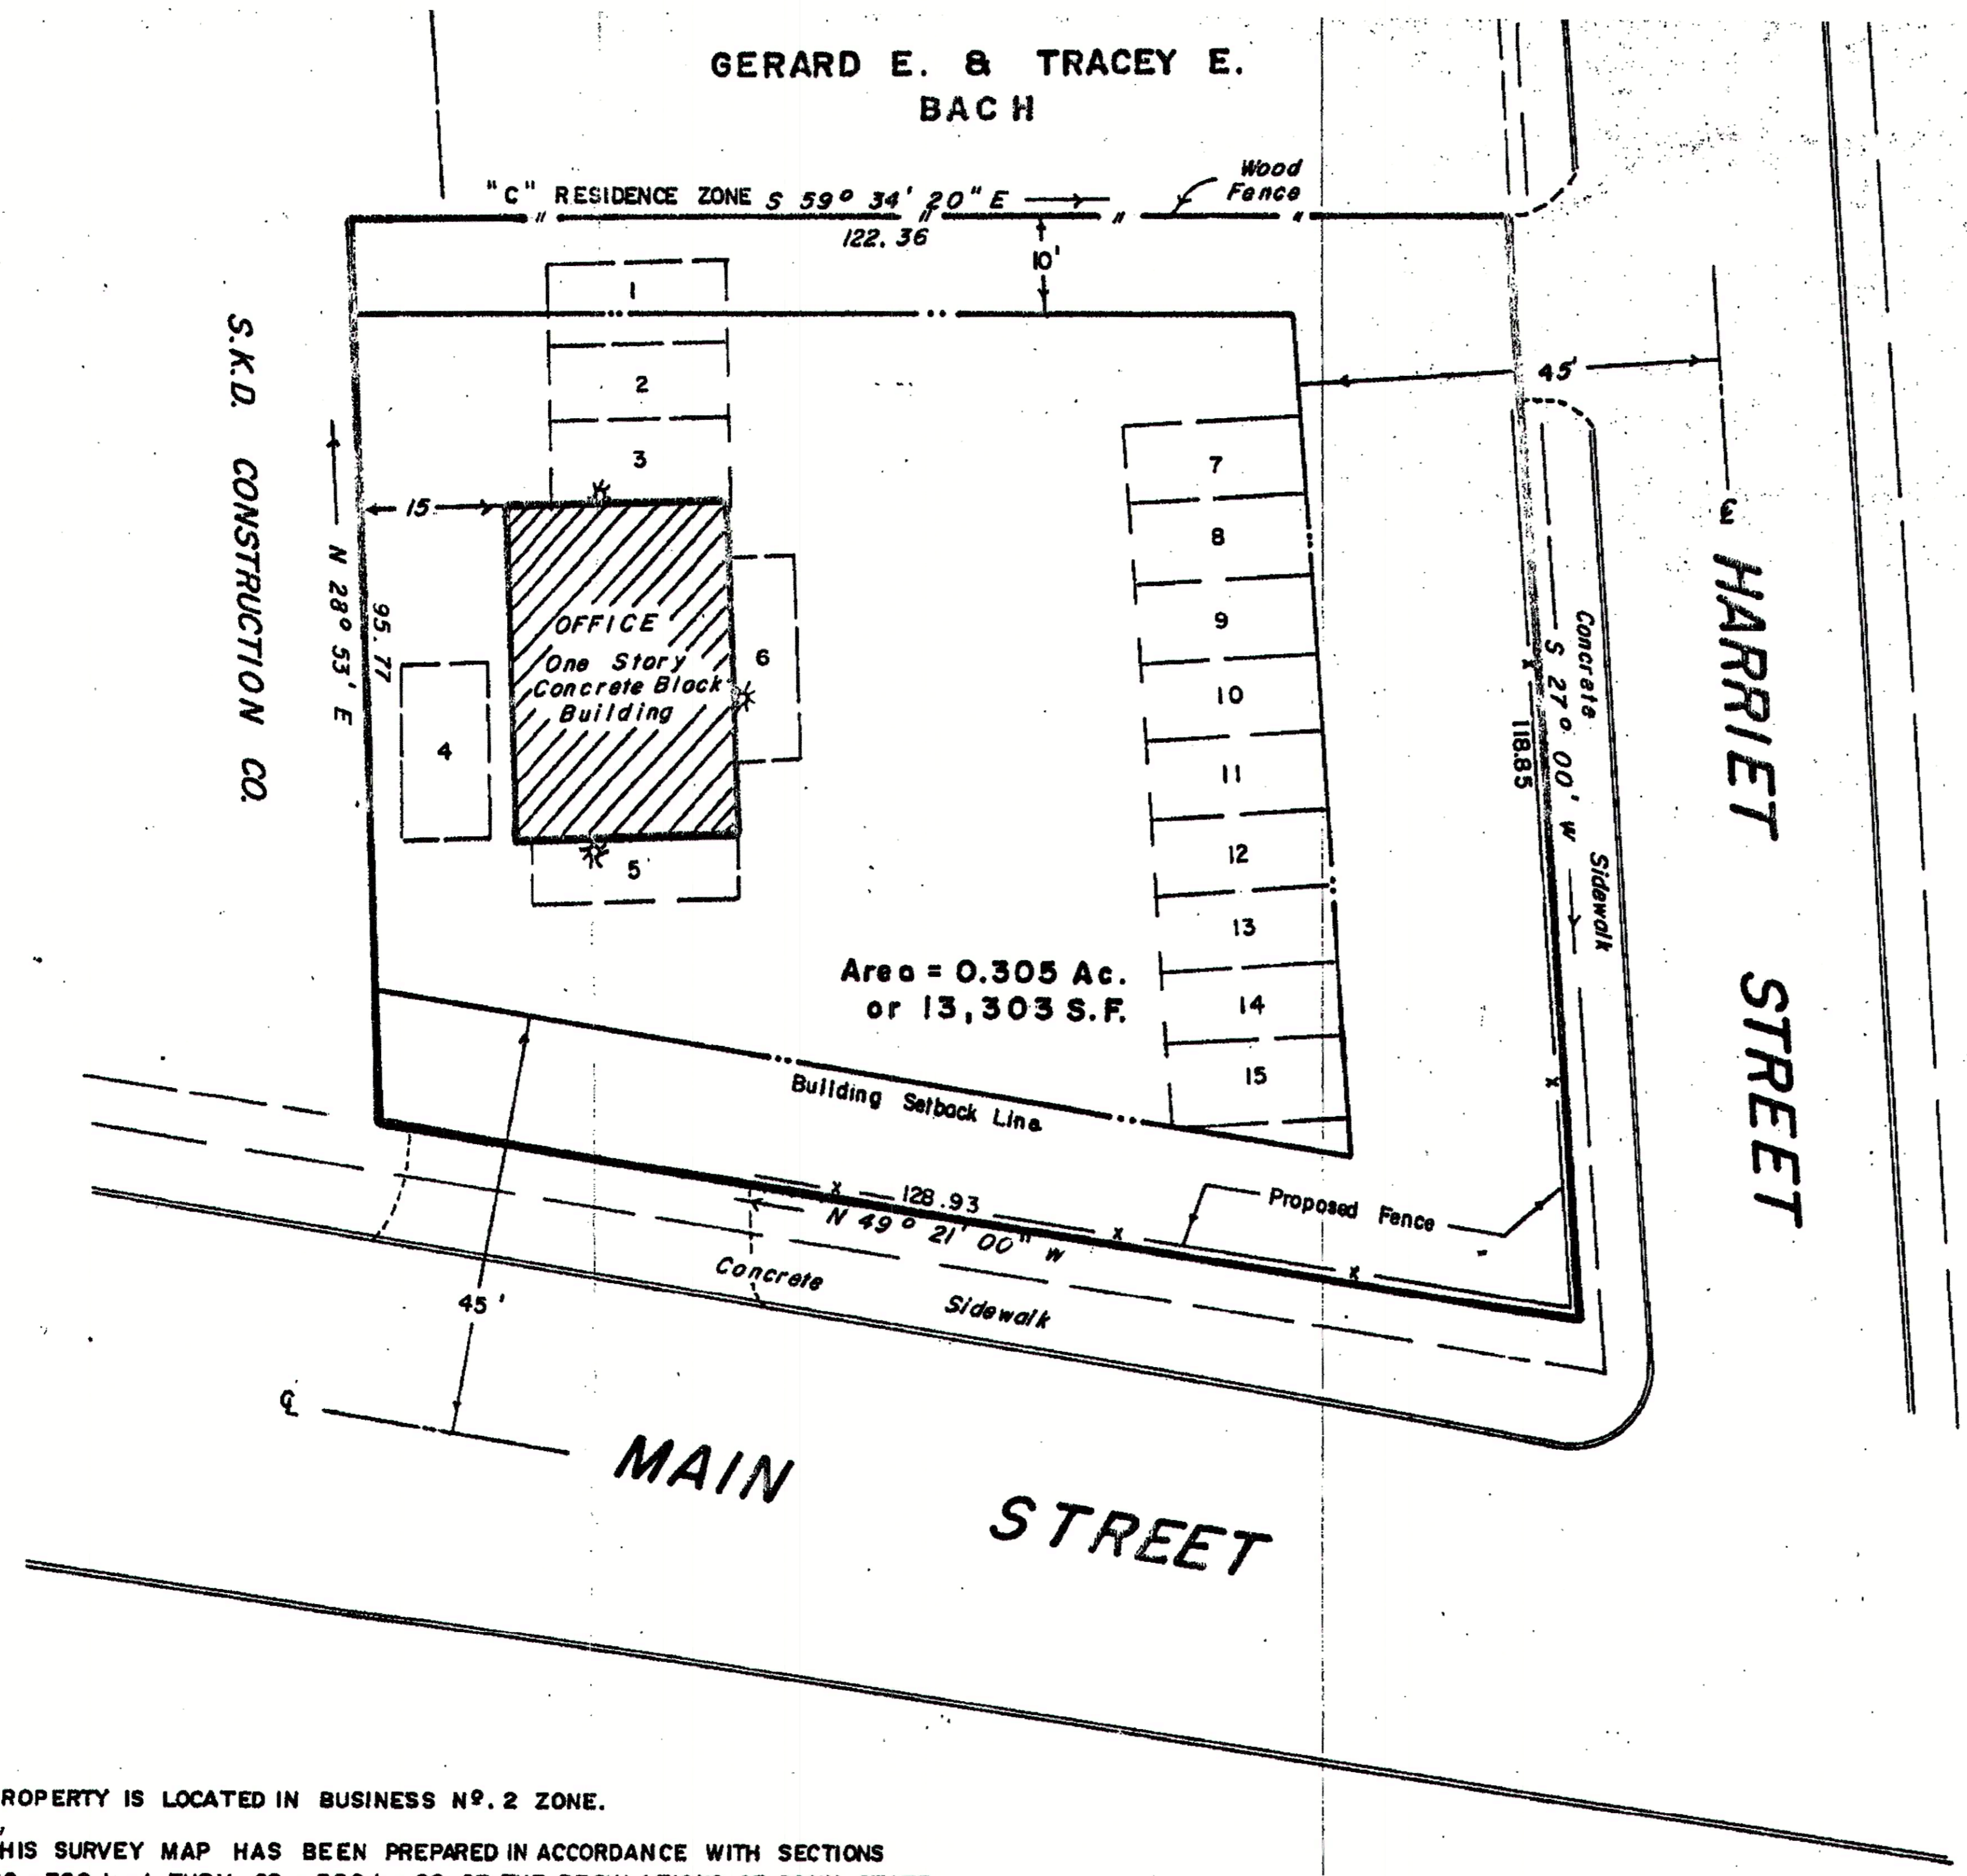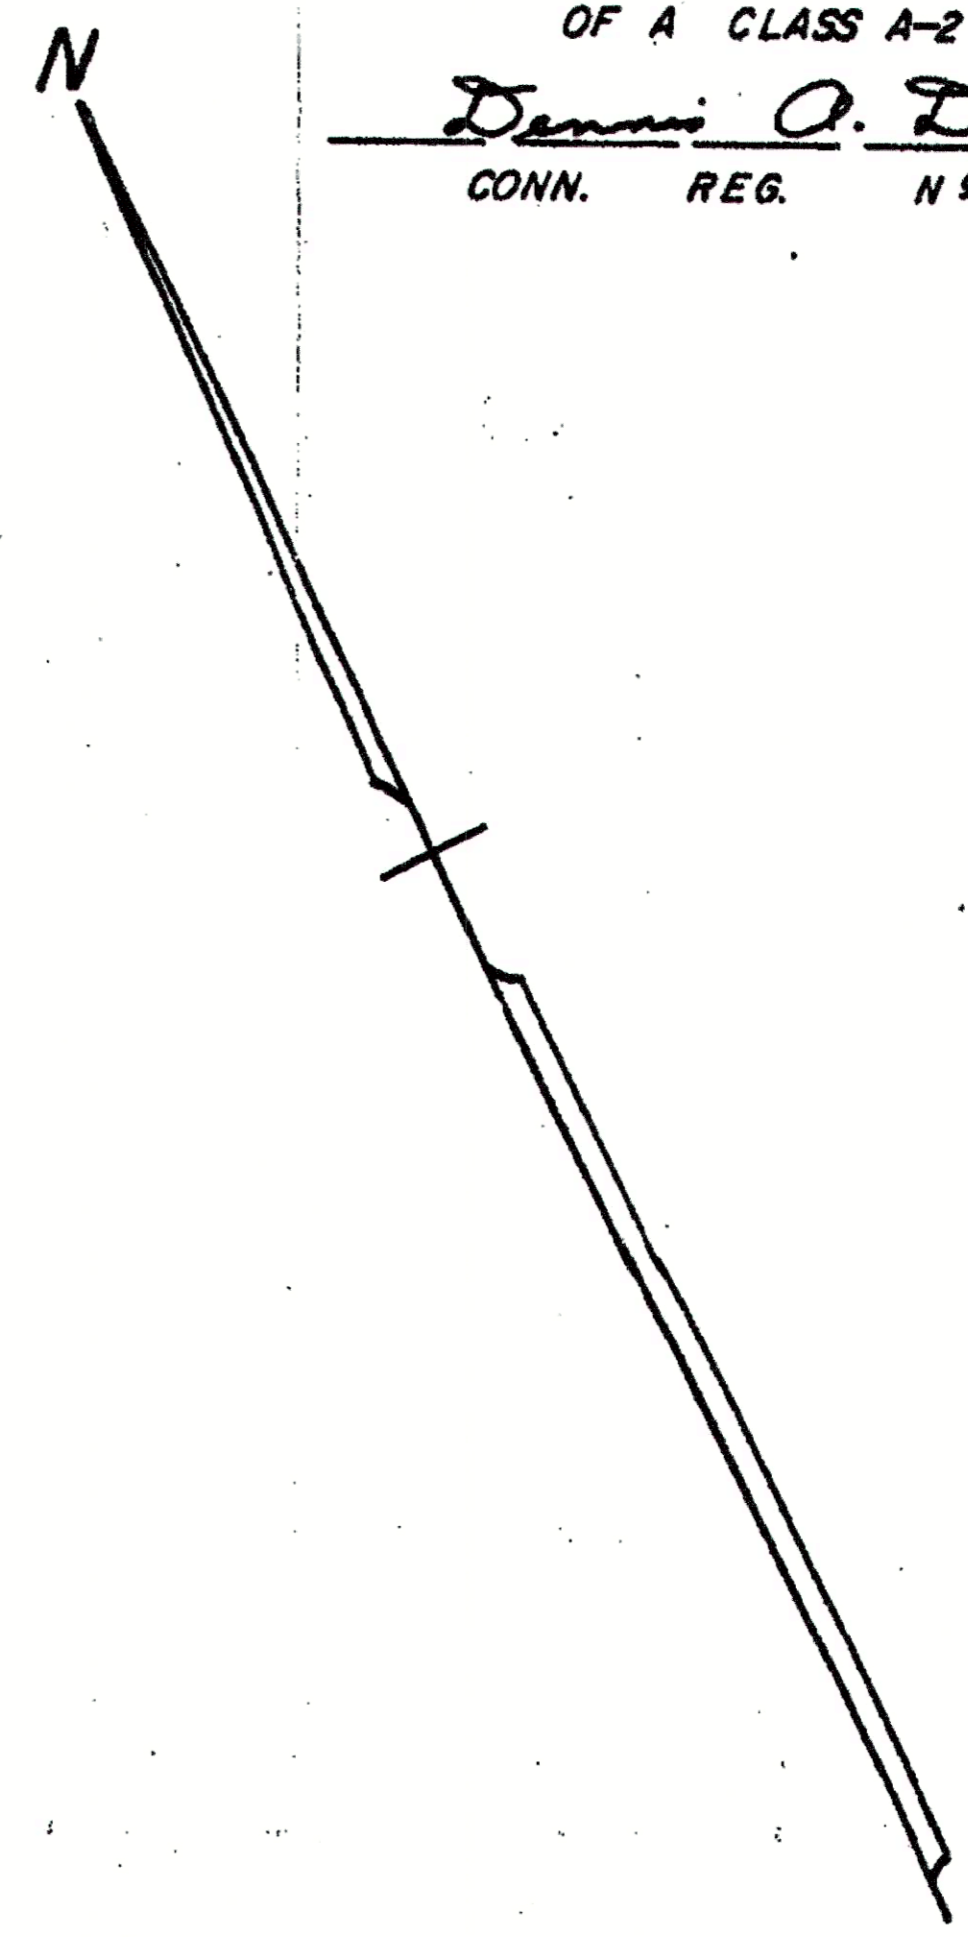

- NOTES: — PROPERTY IS LOCATED IN BUSINESS N<sup>o</sup>. 2 ZONE.
- THIS SURVEY MAP HAS BEEN PREPARED IN ACCORDANCE WITH SECTIONS 20-300 b-1 THRU 20-300 b-20 OF THE REGULATIONS OF CONN. STATE AGENCIES — "STANDARDS FOR SURVEYS AND MAPS IN THE STATE OF CONN." AS ENDORSED BY THE CONN. ASSOCIATION OF LAND SURVEYORS, INC.
- HORIZONTAL ACCURACY STANDARD — CLASS A-2 SURVEY.
- ☆ - PROPOSED LIGHT