
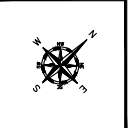


Legend

- Major Vertical Penetration
- Building Service
- Floor Service
- Occupant/Amenity Areas

NOTE: All ceiling heights 9'-2 1/2", unless otherwise noted.

FIRST FLOOR PLAN
104 South Turnpike Road

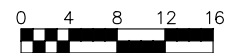

CLIENT: **PETER DINARDO ENTERPRISES**
323 North Avenue
Bridgeport, CT 06606



1077 Stiles Deane Highway, Suite 321
Wethersfield, Connecticut 06109
Telephone: 860-563-2600 Telefax: 860-563-2605
Internet: <http://www.iqt.com>

DRAWING TITLE: **COMMERCIAL PROPERTY**
First Floor Plan

DATE: 10.19.16
SCALE: 1/16" = 1'-0"
DRAWING NUMBER
A-1.1




CLIENT: PETER DINARDO ENTERPRISES
323 North Avenue
Bridgeport, CT 06606





IQT
1077 Stiles Deane Highway, Suite 321
Wethersfield, Connecticut 06109
Telephone: 860-563-2600 Telefax: 860-563-2605
Internet: <http://www.iqt.com>

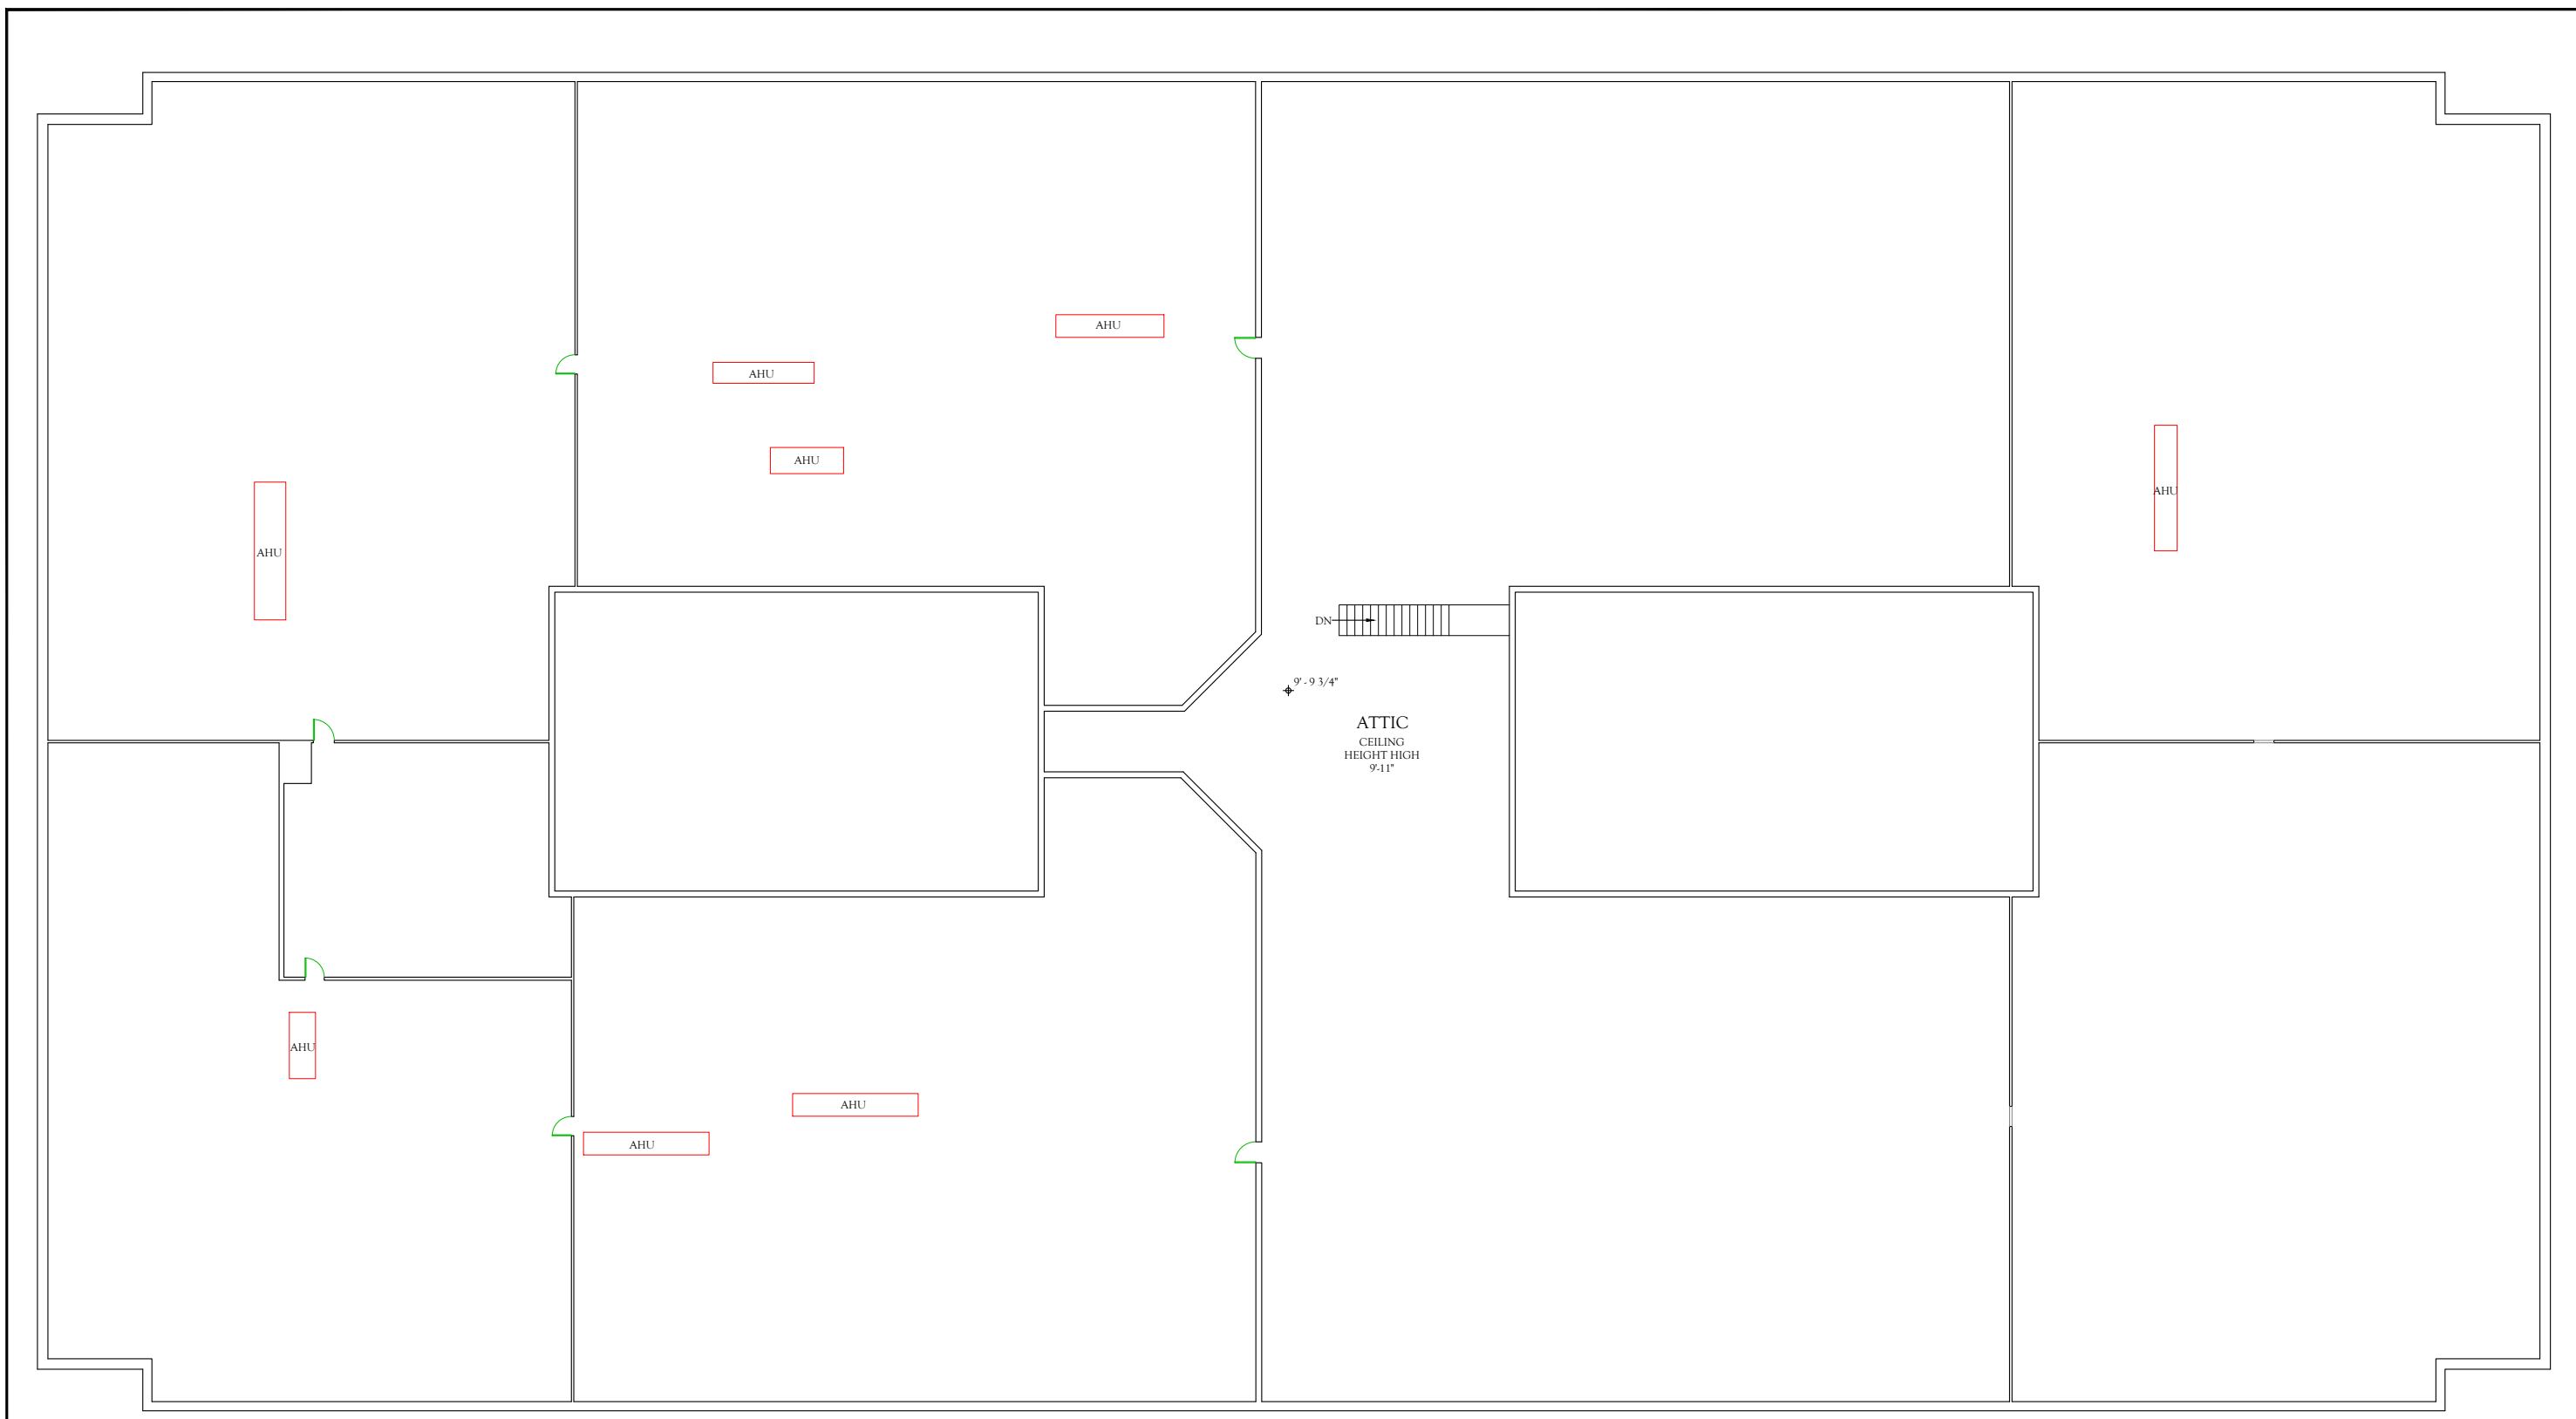DRAWING TITLE: COMMERCIAL PROPERTY
First Floor Plan

DATE: 10.19.16
SCALE: 1/16" = 1'-0"
DRAWING NUMBER
A-1.2



Legend

-  Major Vertical Penetration
-  Building Service
-  Floor Service
-  Occupant/Amenity Areas

○ SECOND FLOOR PLAN
104 South Turnpike Road

