



Mont.  
Maining Bldg.  
Next to T/O

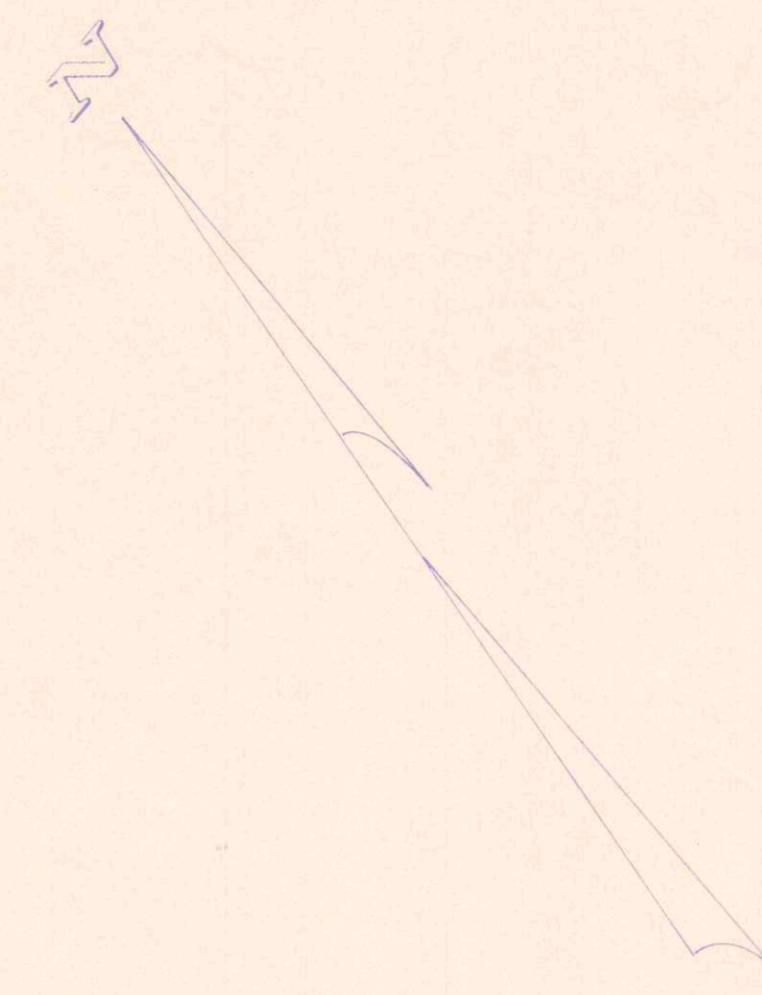

n/t: WORDIN ASSOCIATES, LLC


FAIRFIELD AVENUE

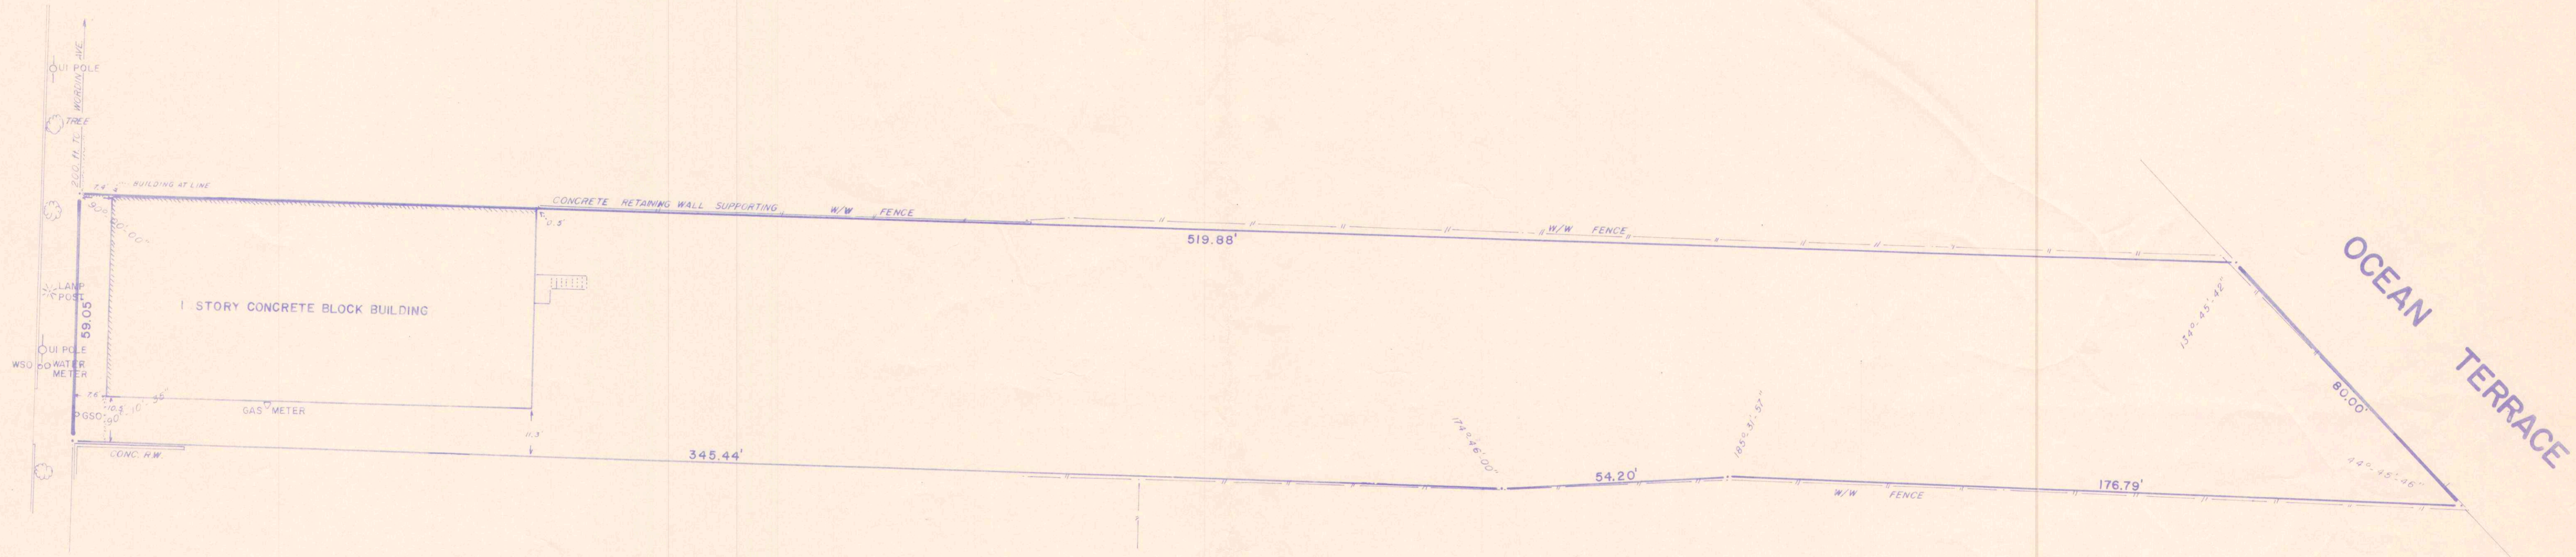

n/t: MORTGAGE IRA, LLC

n/t: CITY OF BRIDGEPORT

PLAN OF SURVEY  
OF PROPERTY IN BRIDGEPORT CT.  
PREPARED FOR:  
**2291 FAIRFIELD AVENUE LLC**  
SCALE: 1" = 20'; 8<sup>TH</sup> MARCH 2000

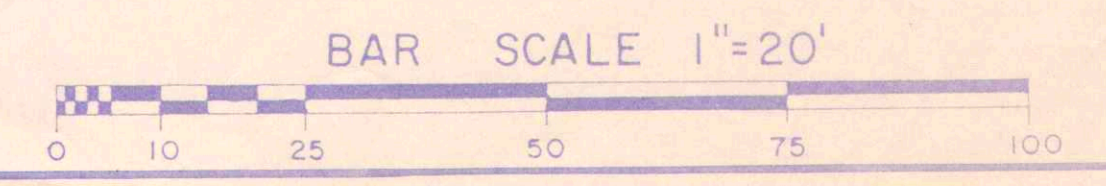

FULLER & CO., INC.  
ENGINEERS-SURVEYORS  
1301 WOOD AVE.  
BRIDGEPORT, CONN.

HEREBY CERTIFY THAT THIS MAP  
BASED UPON A CLASS "A-2" SURVEY  
IS SUBSTANTIALLY CORRECT.  
*Gregory H. Pidluski*  
GREGORY H. PIDLUSKI  
R.L.S. NO. 12154