

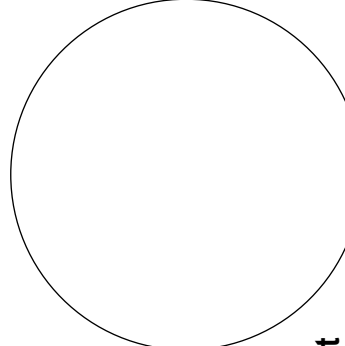


Owner:
Peter DiNardo Enterprises
 323 North Avenue
 Bridgeport, Connecticut

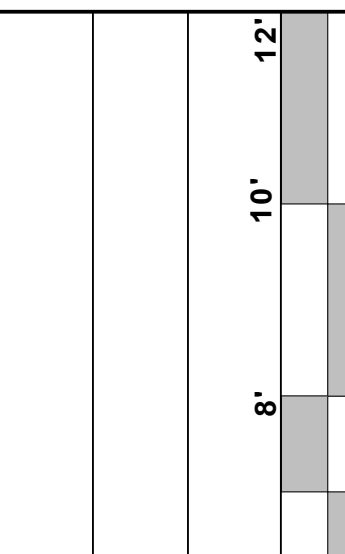

Architect:
LaVigna Associates
 25 Old Wagon Road
 Ridgefield, CT 06877
 203-438-1119 Office
 LaVignaAssociates@sbcglobal.net

Facade Renovation
 945 White Plains Road
 Trumbull, Connecticut

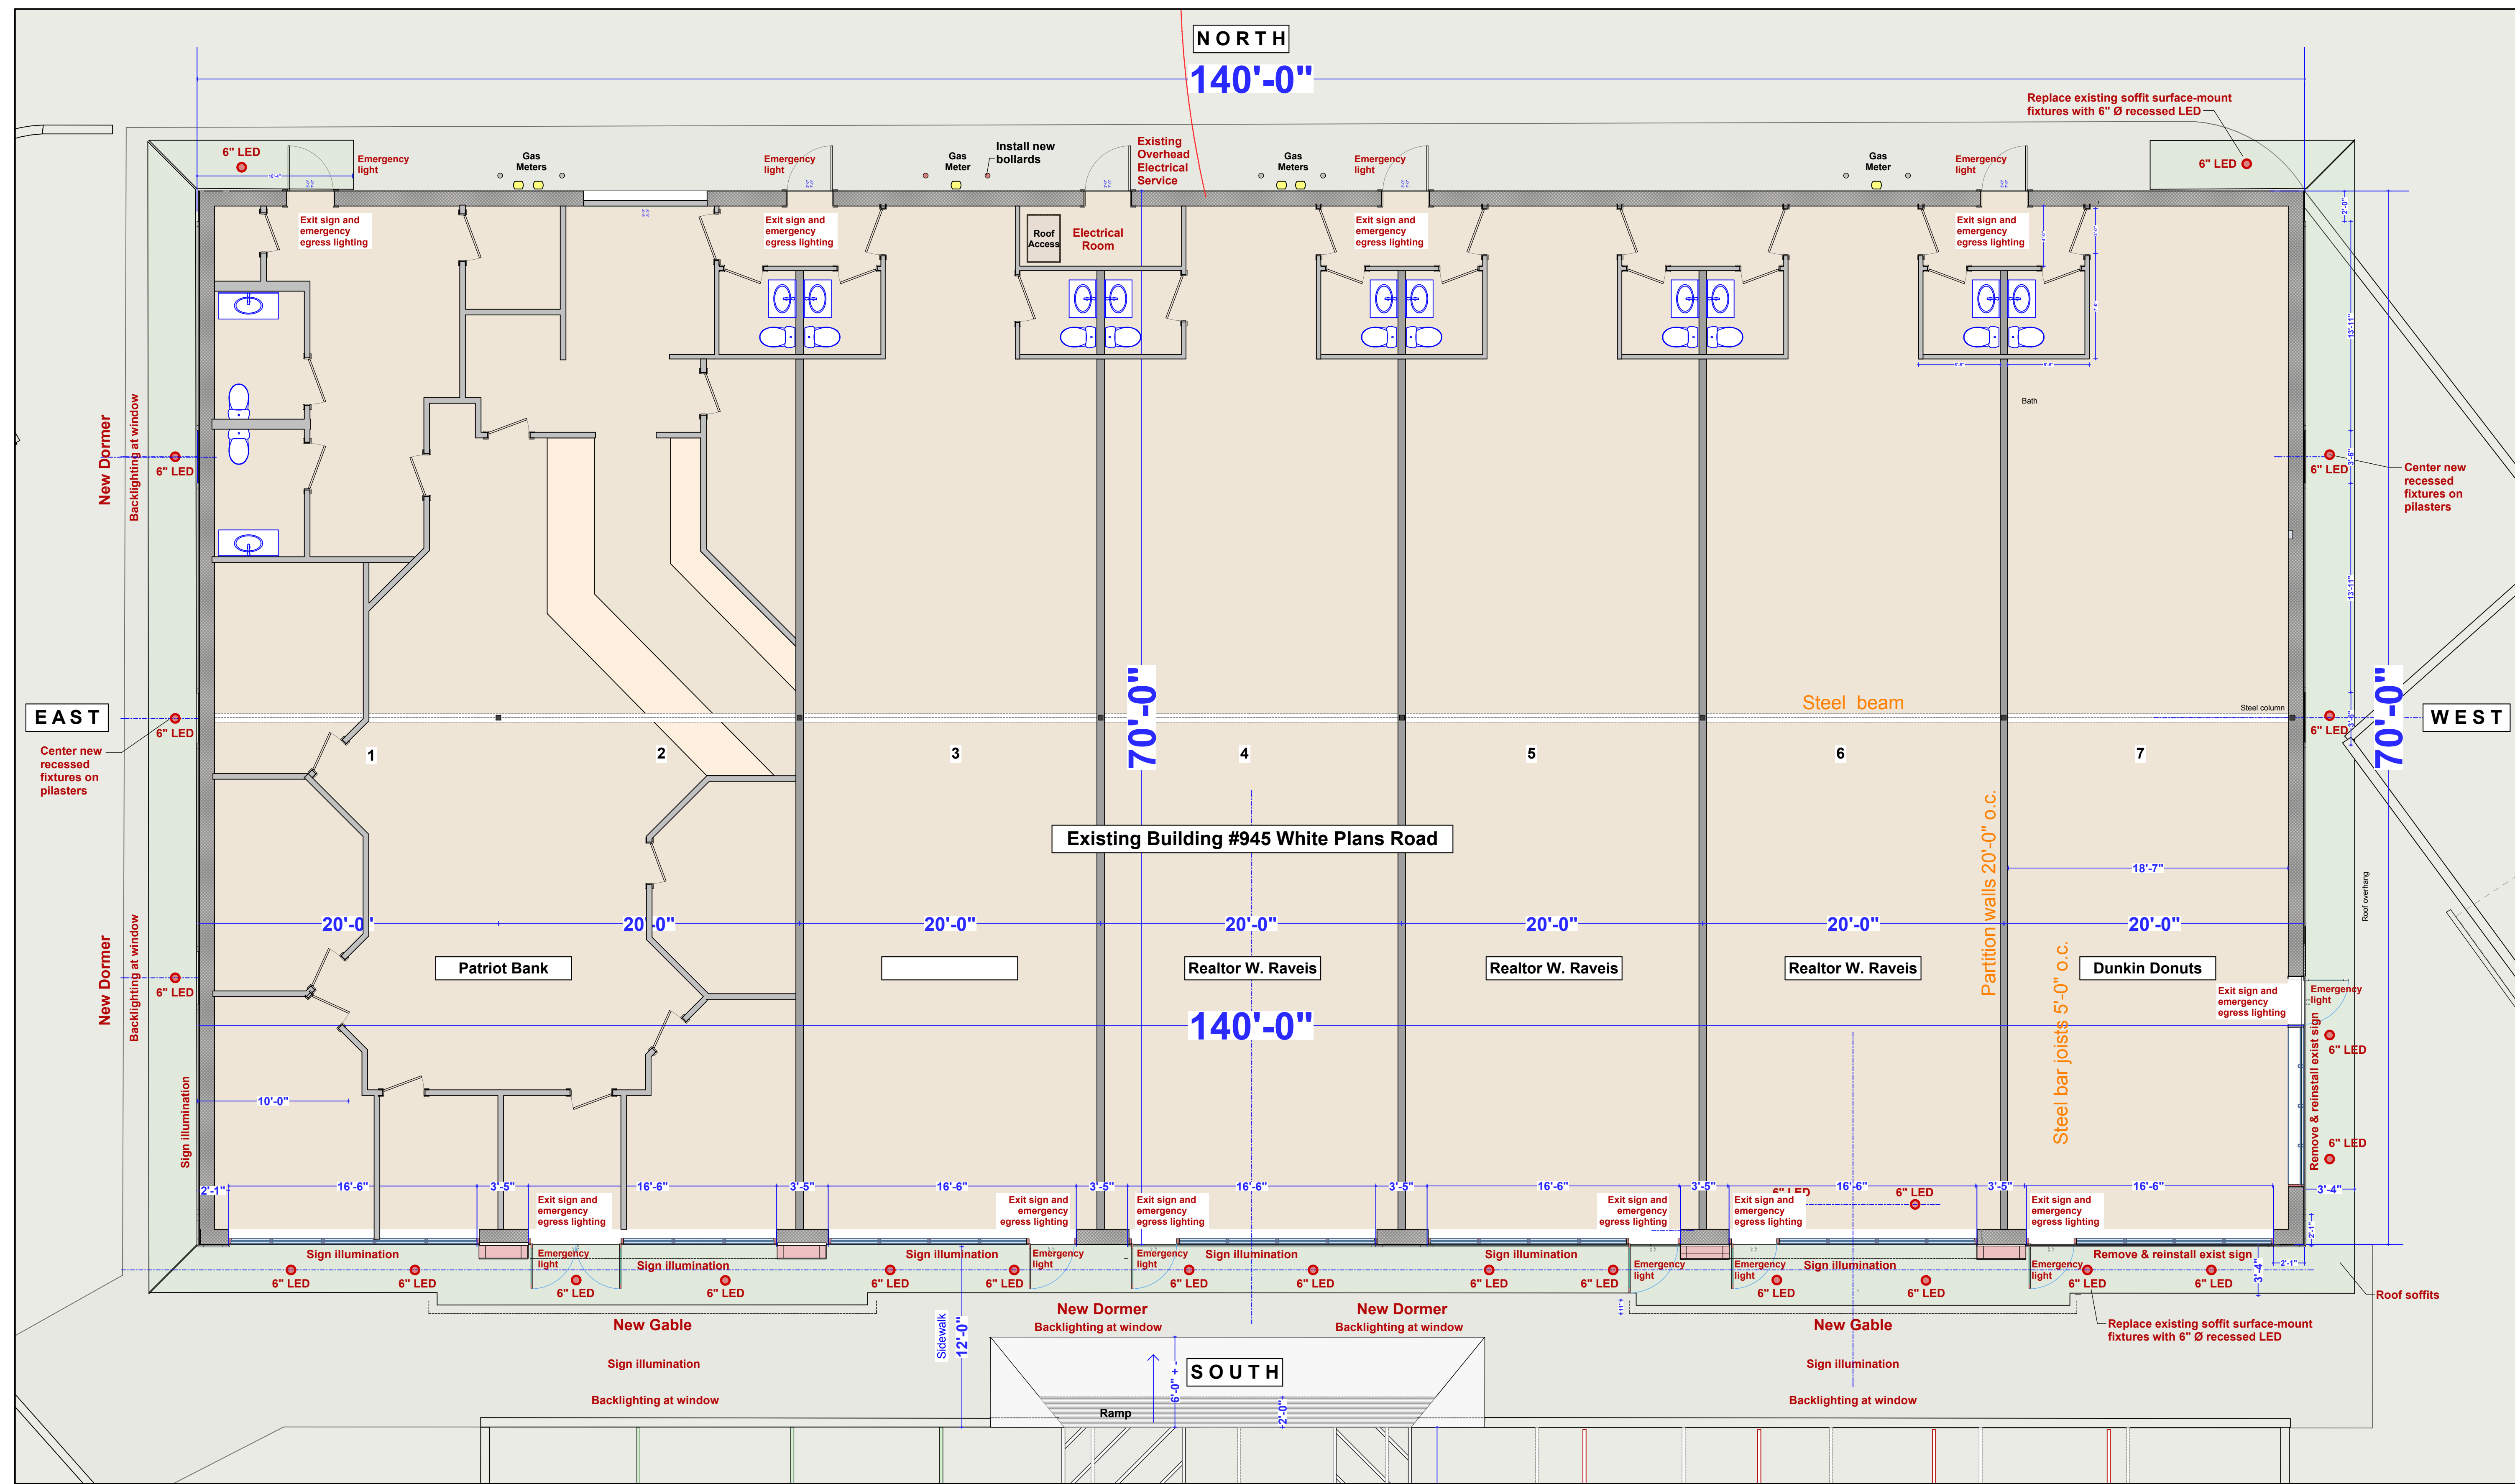

Phase: Permit Set
Drawing: Electrical Plan
Date: 12/1/15
Scale: 1/4" Scale

Drawing #:
 8